


WEST ELEVATION (REAR VIEW)

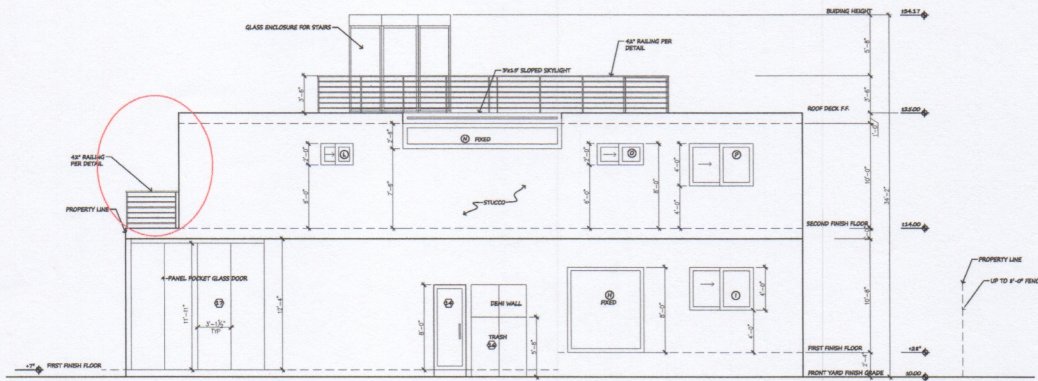

SOUTH ELEVATION

CALIFORNIA RESIDENCE

PROVIDED BY:  
750 CALI LLC  
DESIGN BY:  
ALON ZAKOOT  
BEHALF OF:  
ALLIANCE TEAM  
REALTY, INC.

PROJECT  
CALIFORNIA RESIDENCE  
750 CALIFORNIA AVENUE  
VENICE BEACH, CA 90291

SHEET TITLE  
ELEVATIONS

DATE: 05/04/2014  
SCALE: 1/4" = 1'-0"  
JOB NO: 002

A-5

CALIFORNIA RESIDENCE

OWNER/BUILDER  
**750 CALI LLC**  
 DESIGN BY  
**ALON ZAKOOT**

SINGLE FAMILY RESIDENCE  
 750 CALIFORNIA AVENUE  
 VENICE BEACH, CA 90291

PROJECT

LANDSCAPE PLAN & DETAILS

SHEET TITLE

DATE

SCALE

NO.

DATE

BY

DATE

BY

DATE

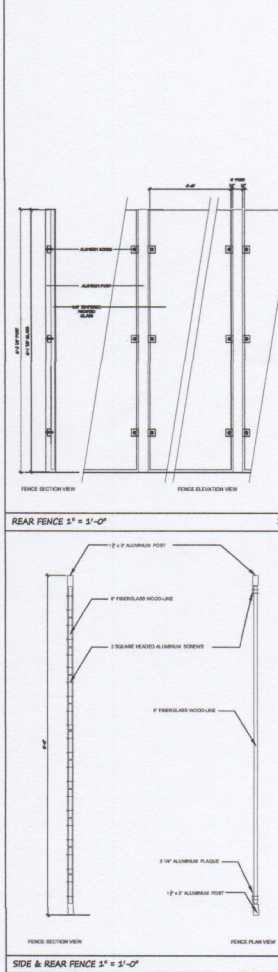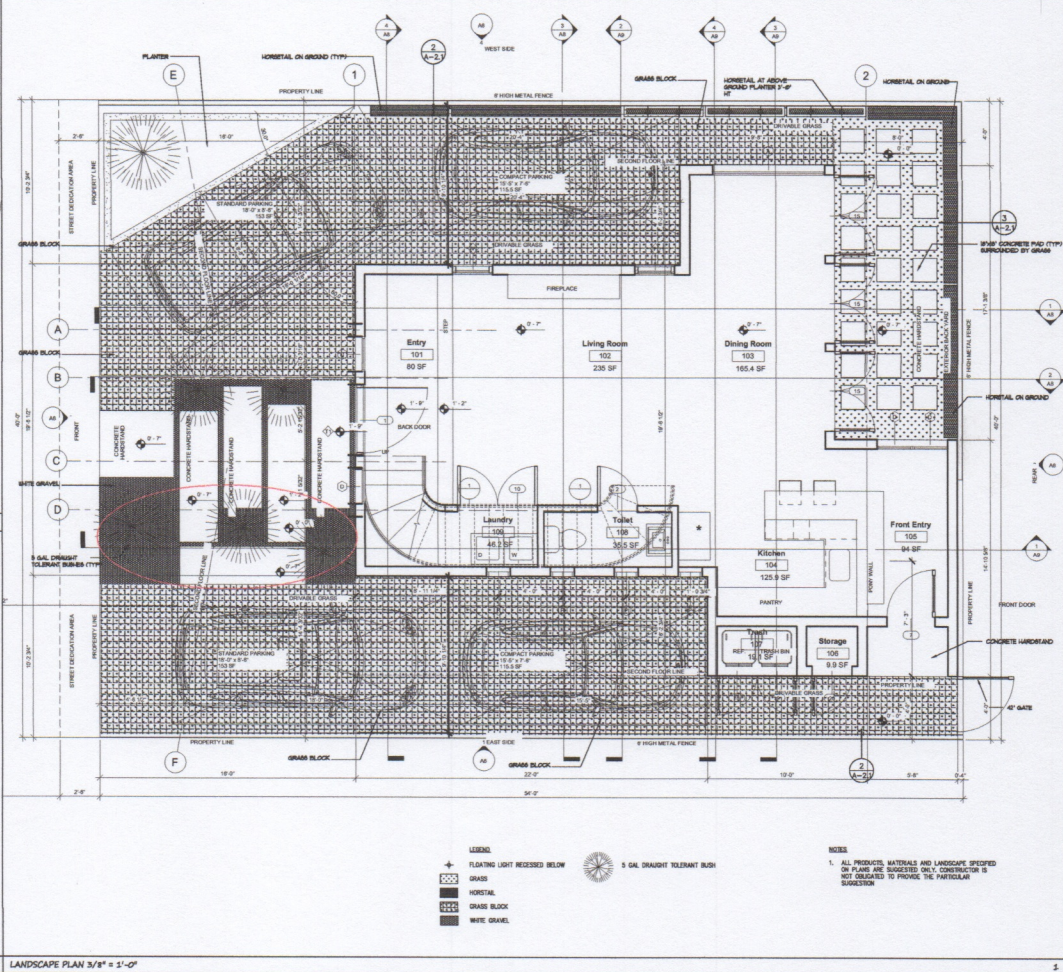

- LEGEND**
- ⊕ FLOATING LIGHT RECESSED BELOW
  - GRASS
  - CONCRETE
  - GRASS BLOCK
  - WIRE GRAVEL
  - 5 GAL DRAUGHT TOLERANT BUSH

**NOTES**

- ALL PRODUCTS, MATERIALS AND LANDSCAPE SPECIFIED ON PLANS ARE SUGGESTED ONLY. CONSTRUCTION IS NOT GUARANTEED TO PROVIDE THE PARTICULAR SUGGESTION.

**A-3.1**

SIDE & REAR FENCE 1/4" = 1'-0"

LANDSCAPE PLAN 3/8" = 1'-0"