




2330 CLOY AVENUE - Dave and Debra Walker

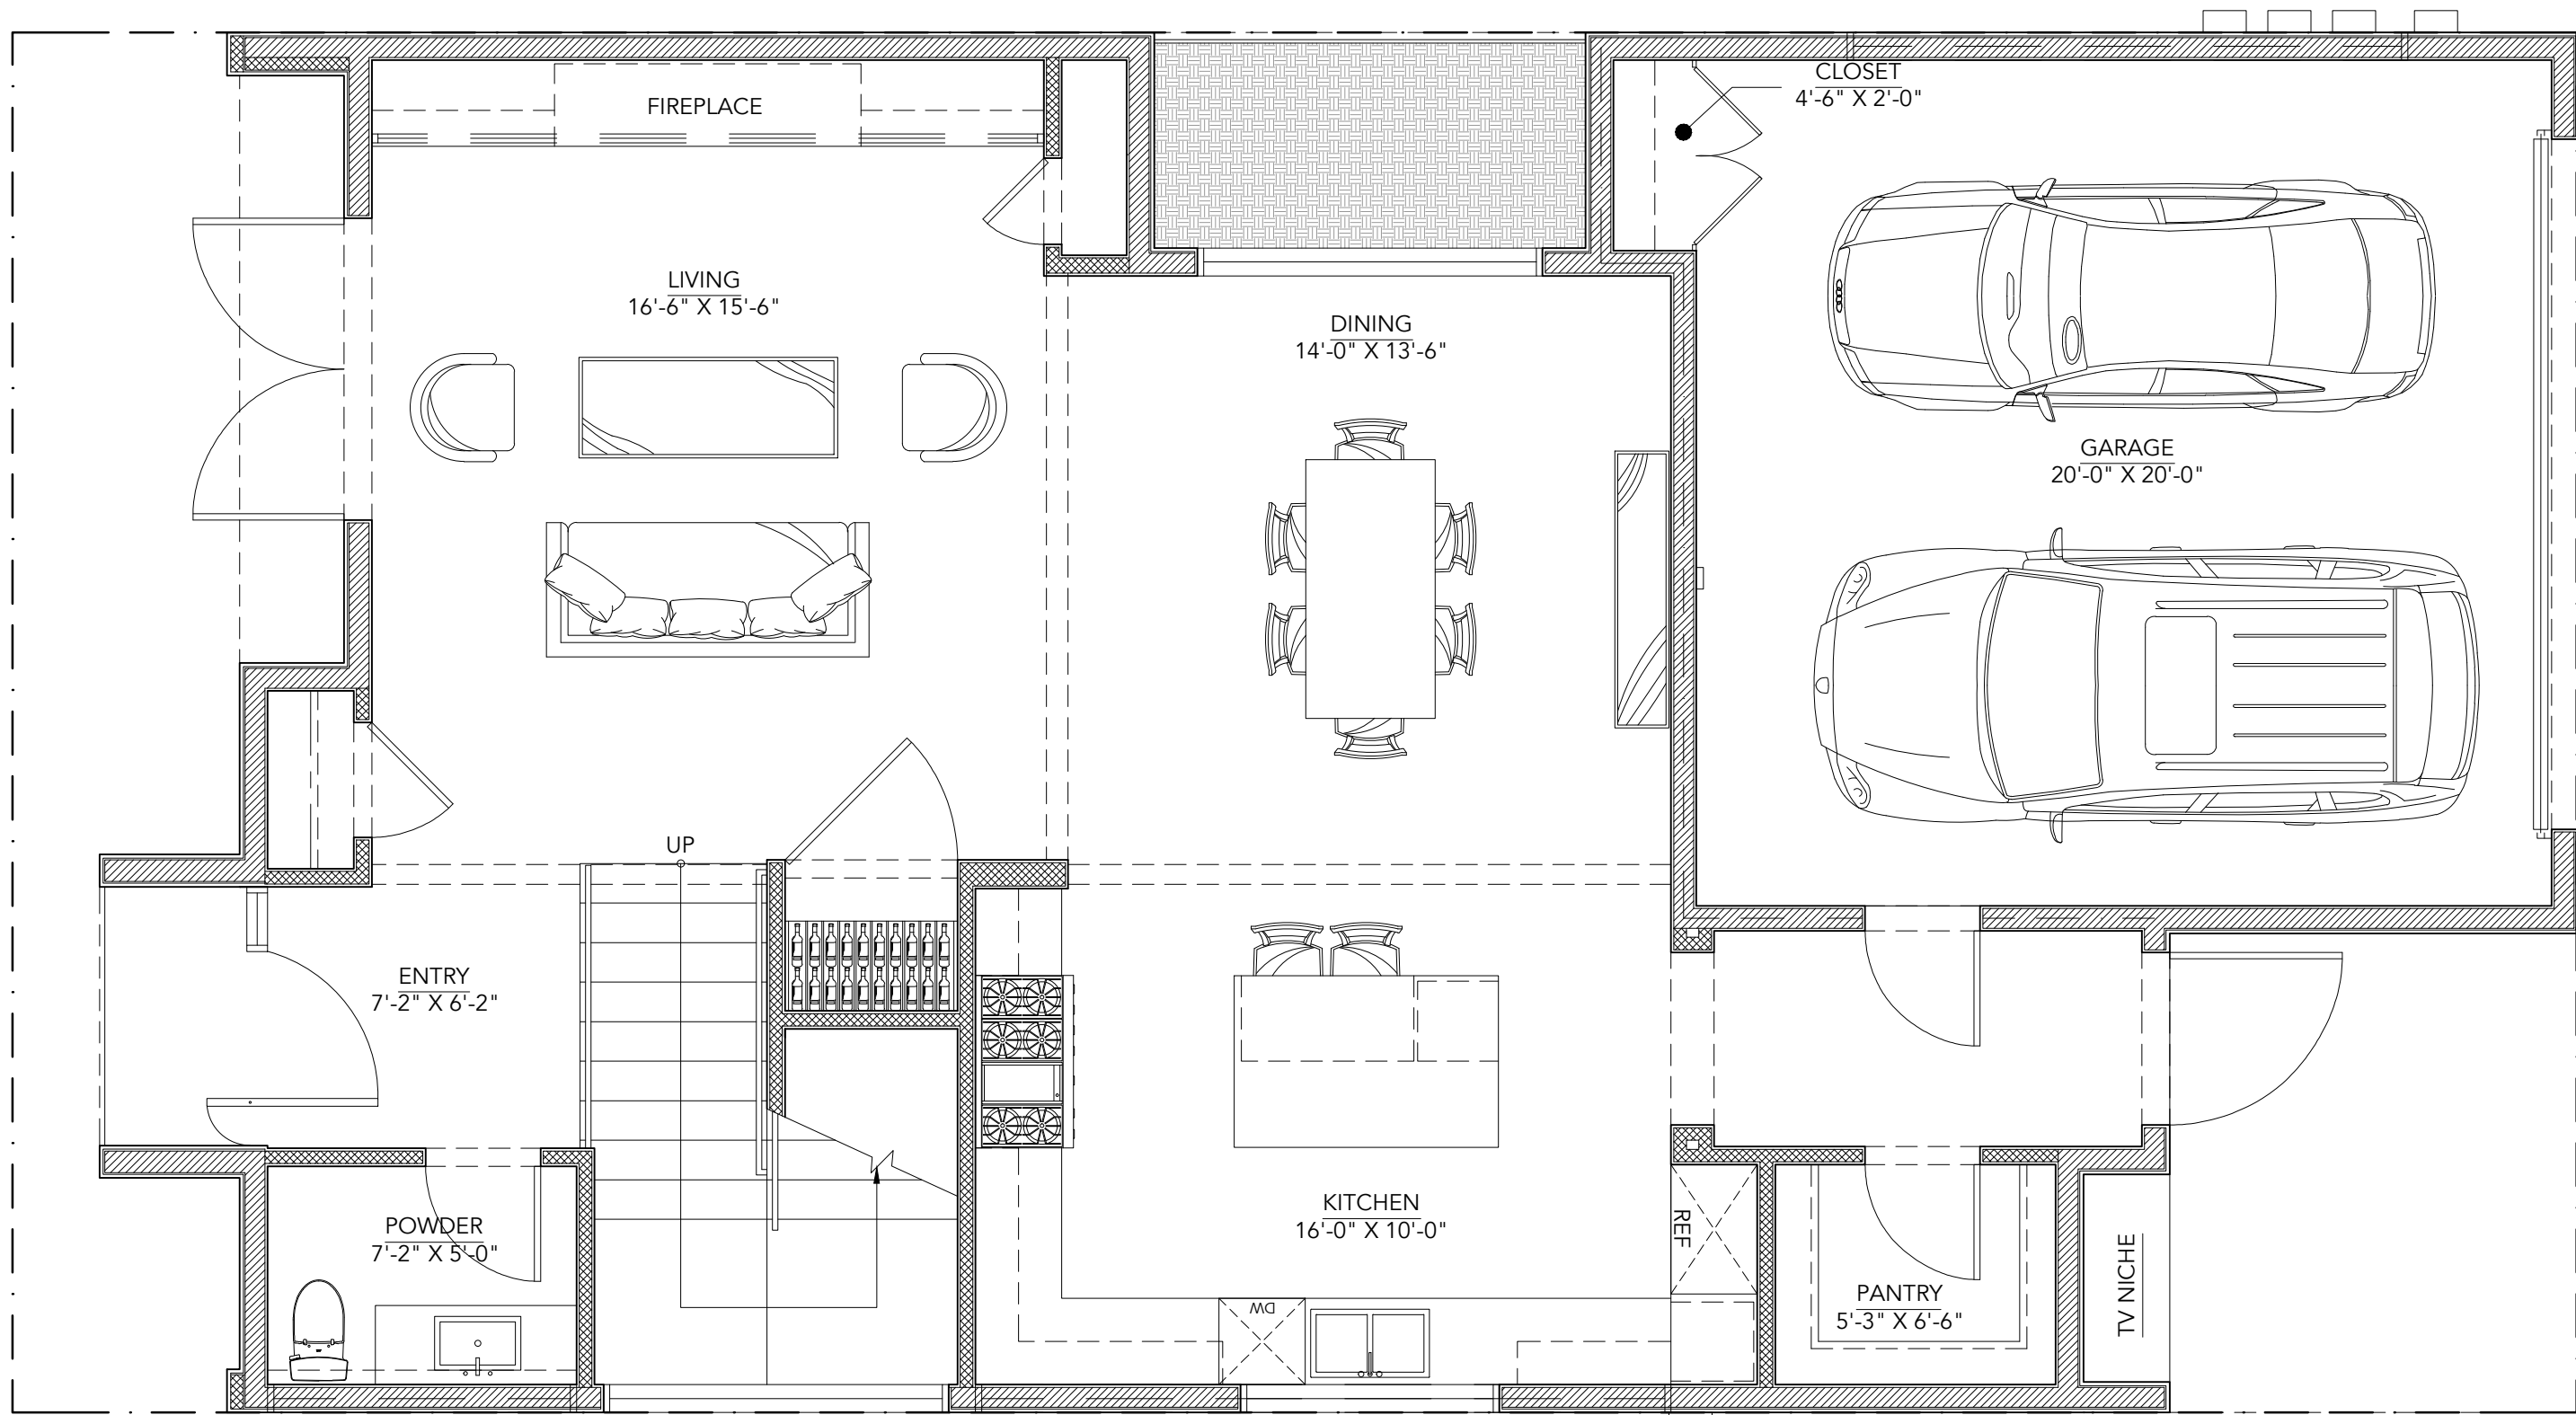

TITLE & ADDRESS

WALKER RESIDENCE
2330 CLOY AVE
VENICE, CA 90291

SHEET NAME

FIRST FLOOR PLAN

ARCHITECT

BALLENTINE ARCHITECTS STUDIO
315 WASHINGTON BLVD.
SUITE 2
VENICE, CA 90292
TEL: 424.835.4338
WWW.BALLENTINEARCHITECTS.COM

DRAWING DATA


PROJECT NO.: 19-2330
ISSUE DATE: 02/05/2020

SHEET NUMBER

BP1

SCALE

1/4" = 1'-0"

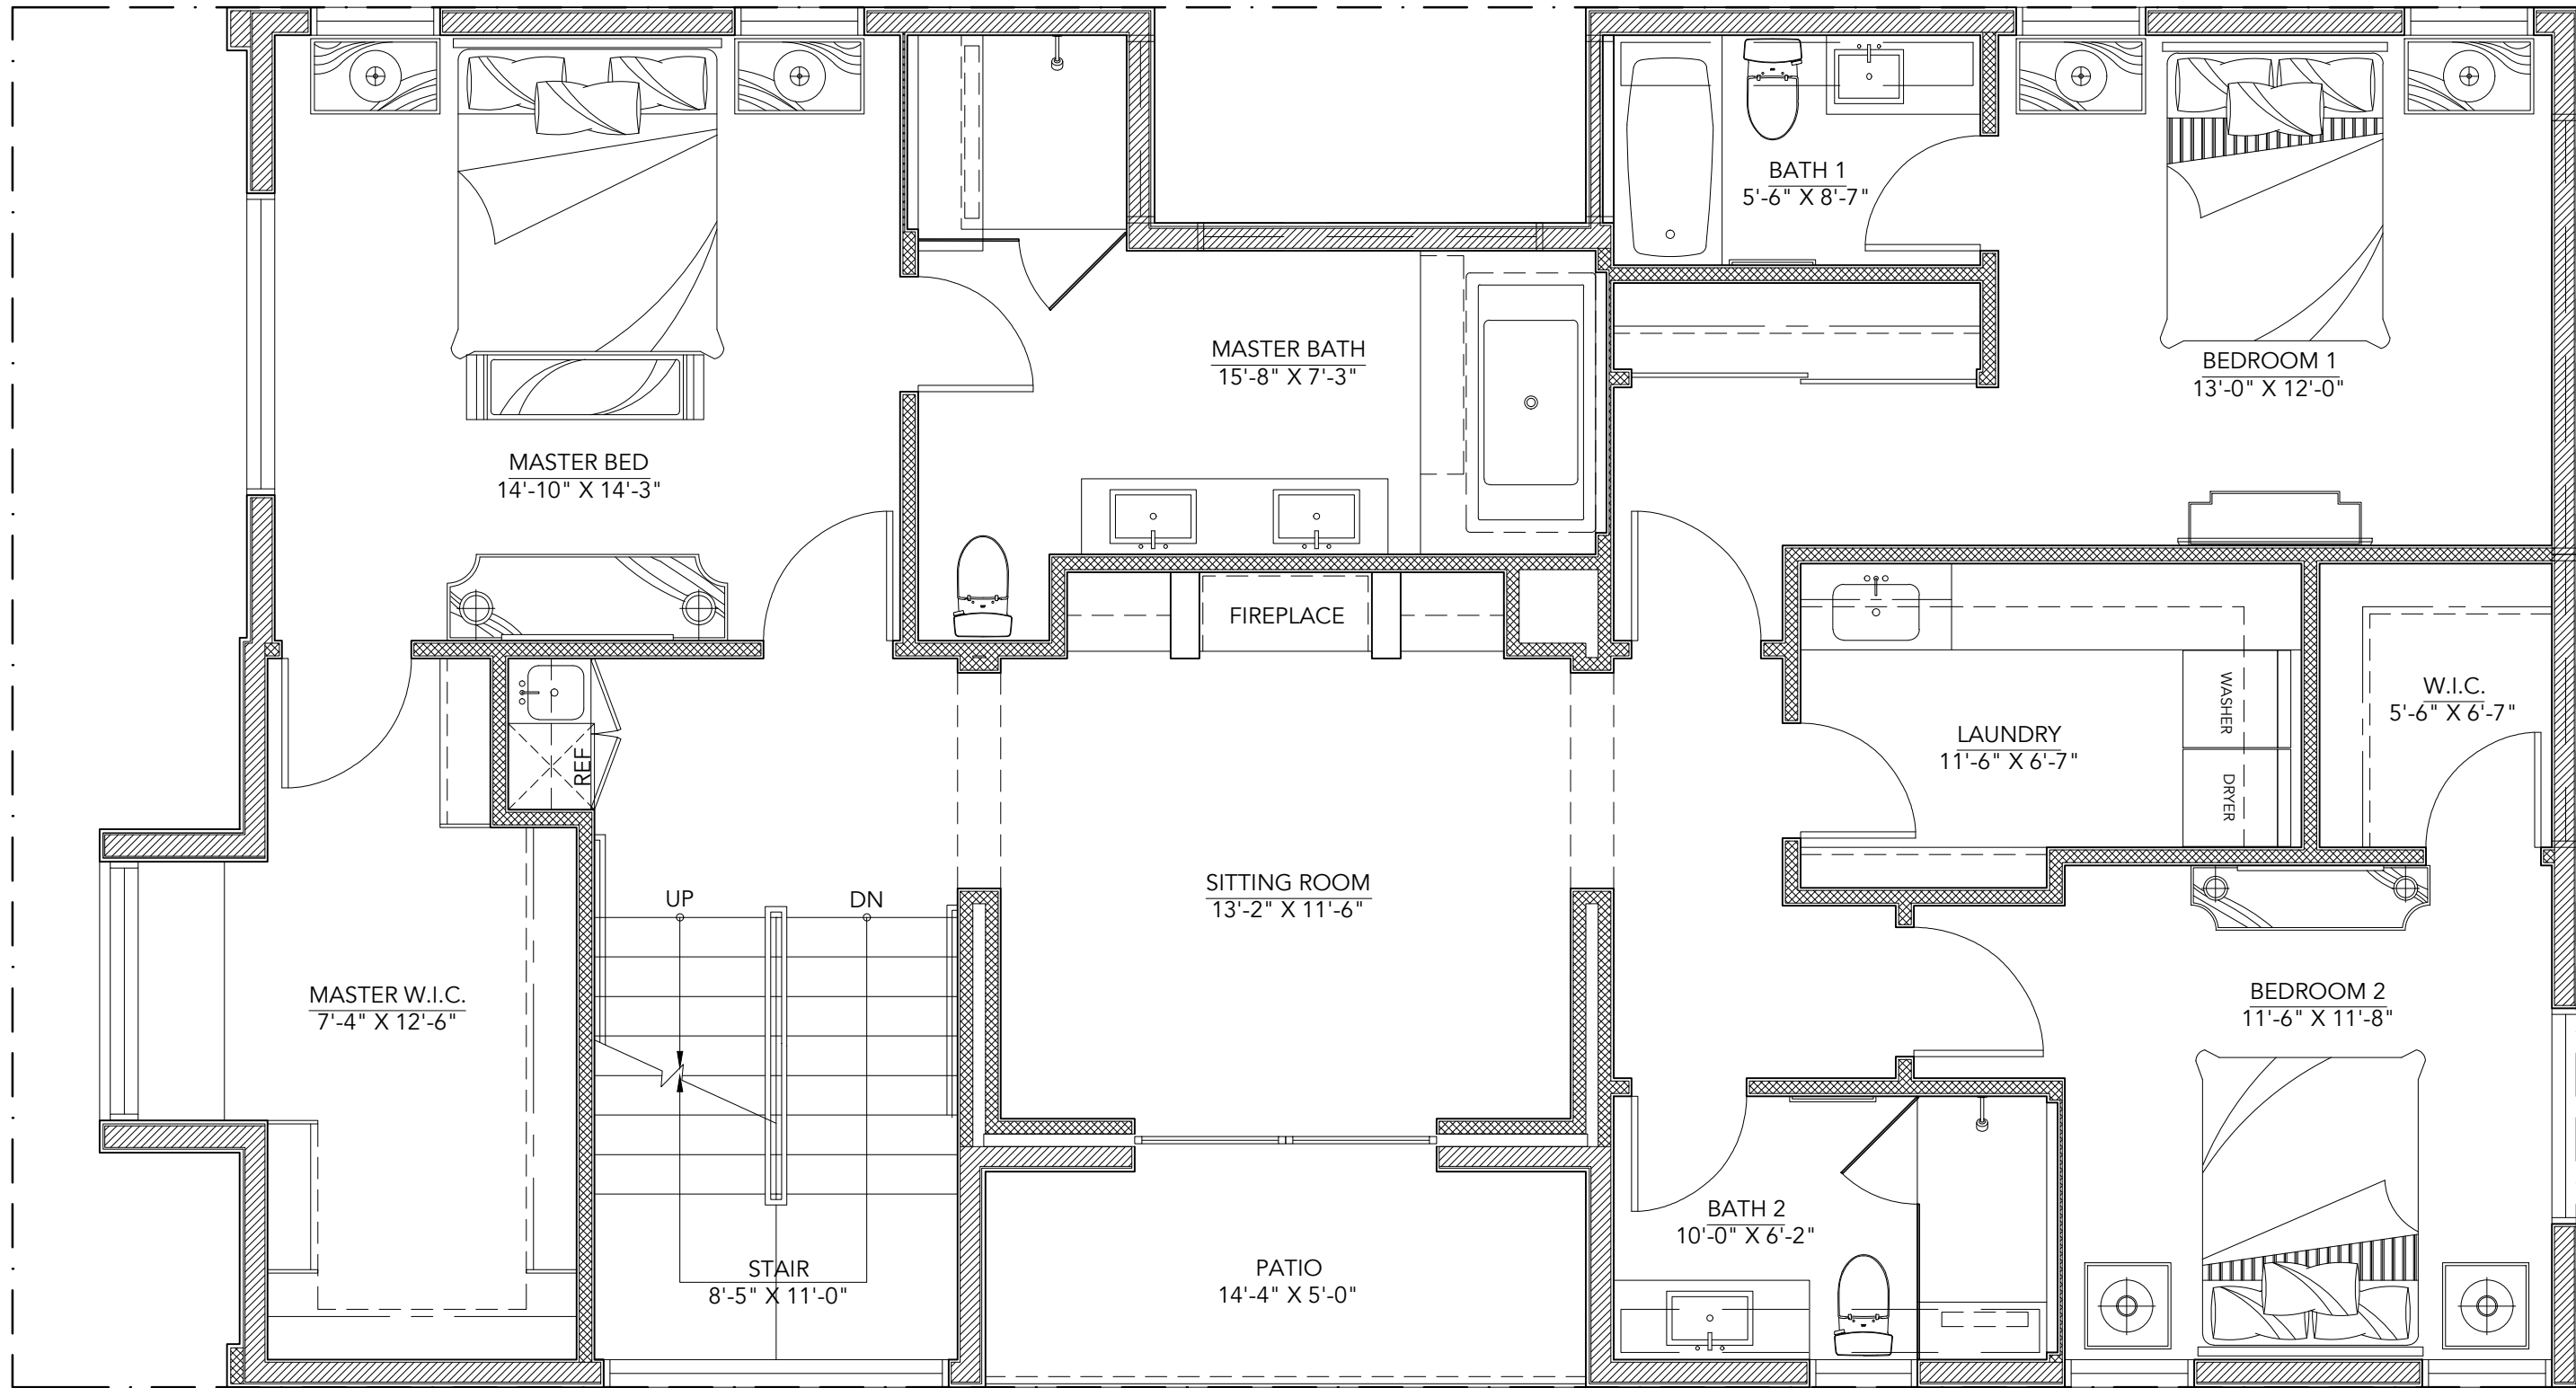

TITLE & ADDRESS

WALKER RESIDENCE
2330 CLOY AVE
VENICE, CA 90291

SHEET NAME

SECOND FLOOR PLAN

ARCHITECT

BALLENTINE ARCHITECTS STUDIO
315 WASHINGTON BLVD.
SUITE 2
VENICE, CA 90292
TEL: 424.835.4338
WWW.BALLENTINEARCHITECTS.COM

DRAWING DATA

PROJECT NO.: 19-2330
ISSUE DATE: 02/05/2020

SHEET NUMBER

BP2

SCALE

1/4" = 1'-0"