



Ennis Residence
Remodel & 3rd Story Addition to a 2 Story Duplex
w/ Roof Top Terrace
4815-4817 Ocean Front Walk
Plans & Renderings

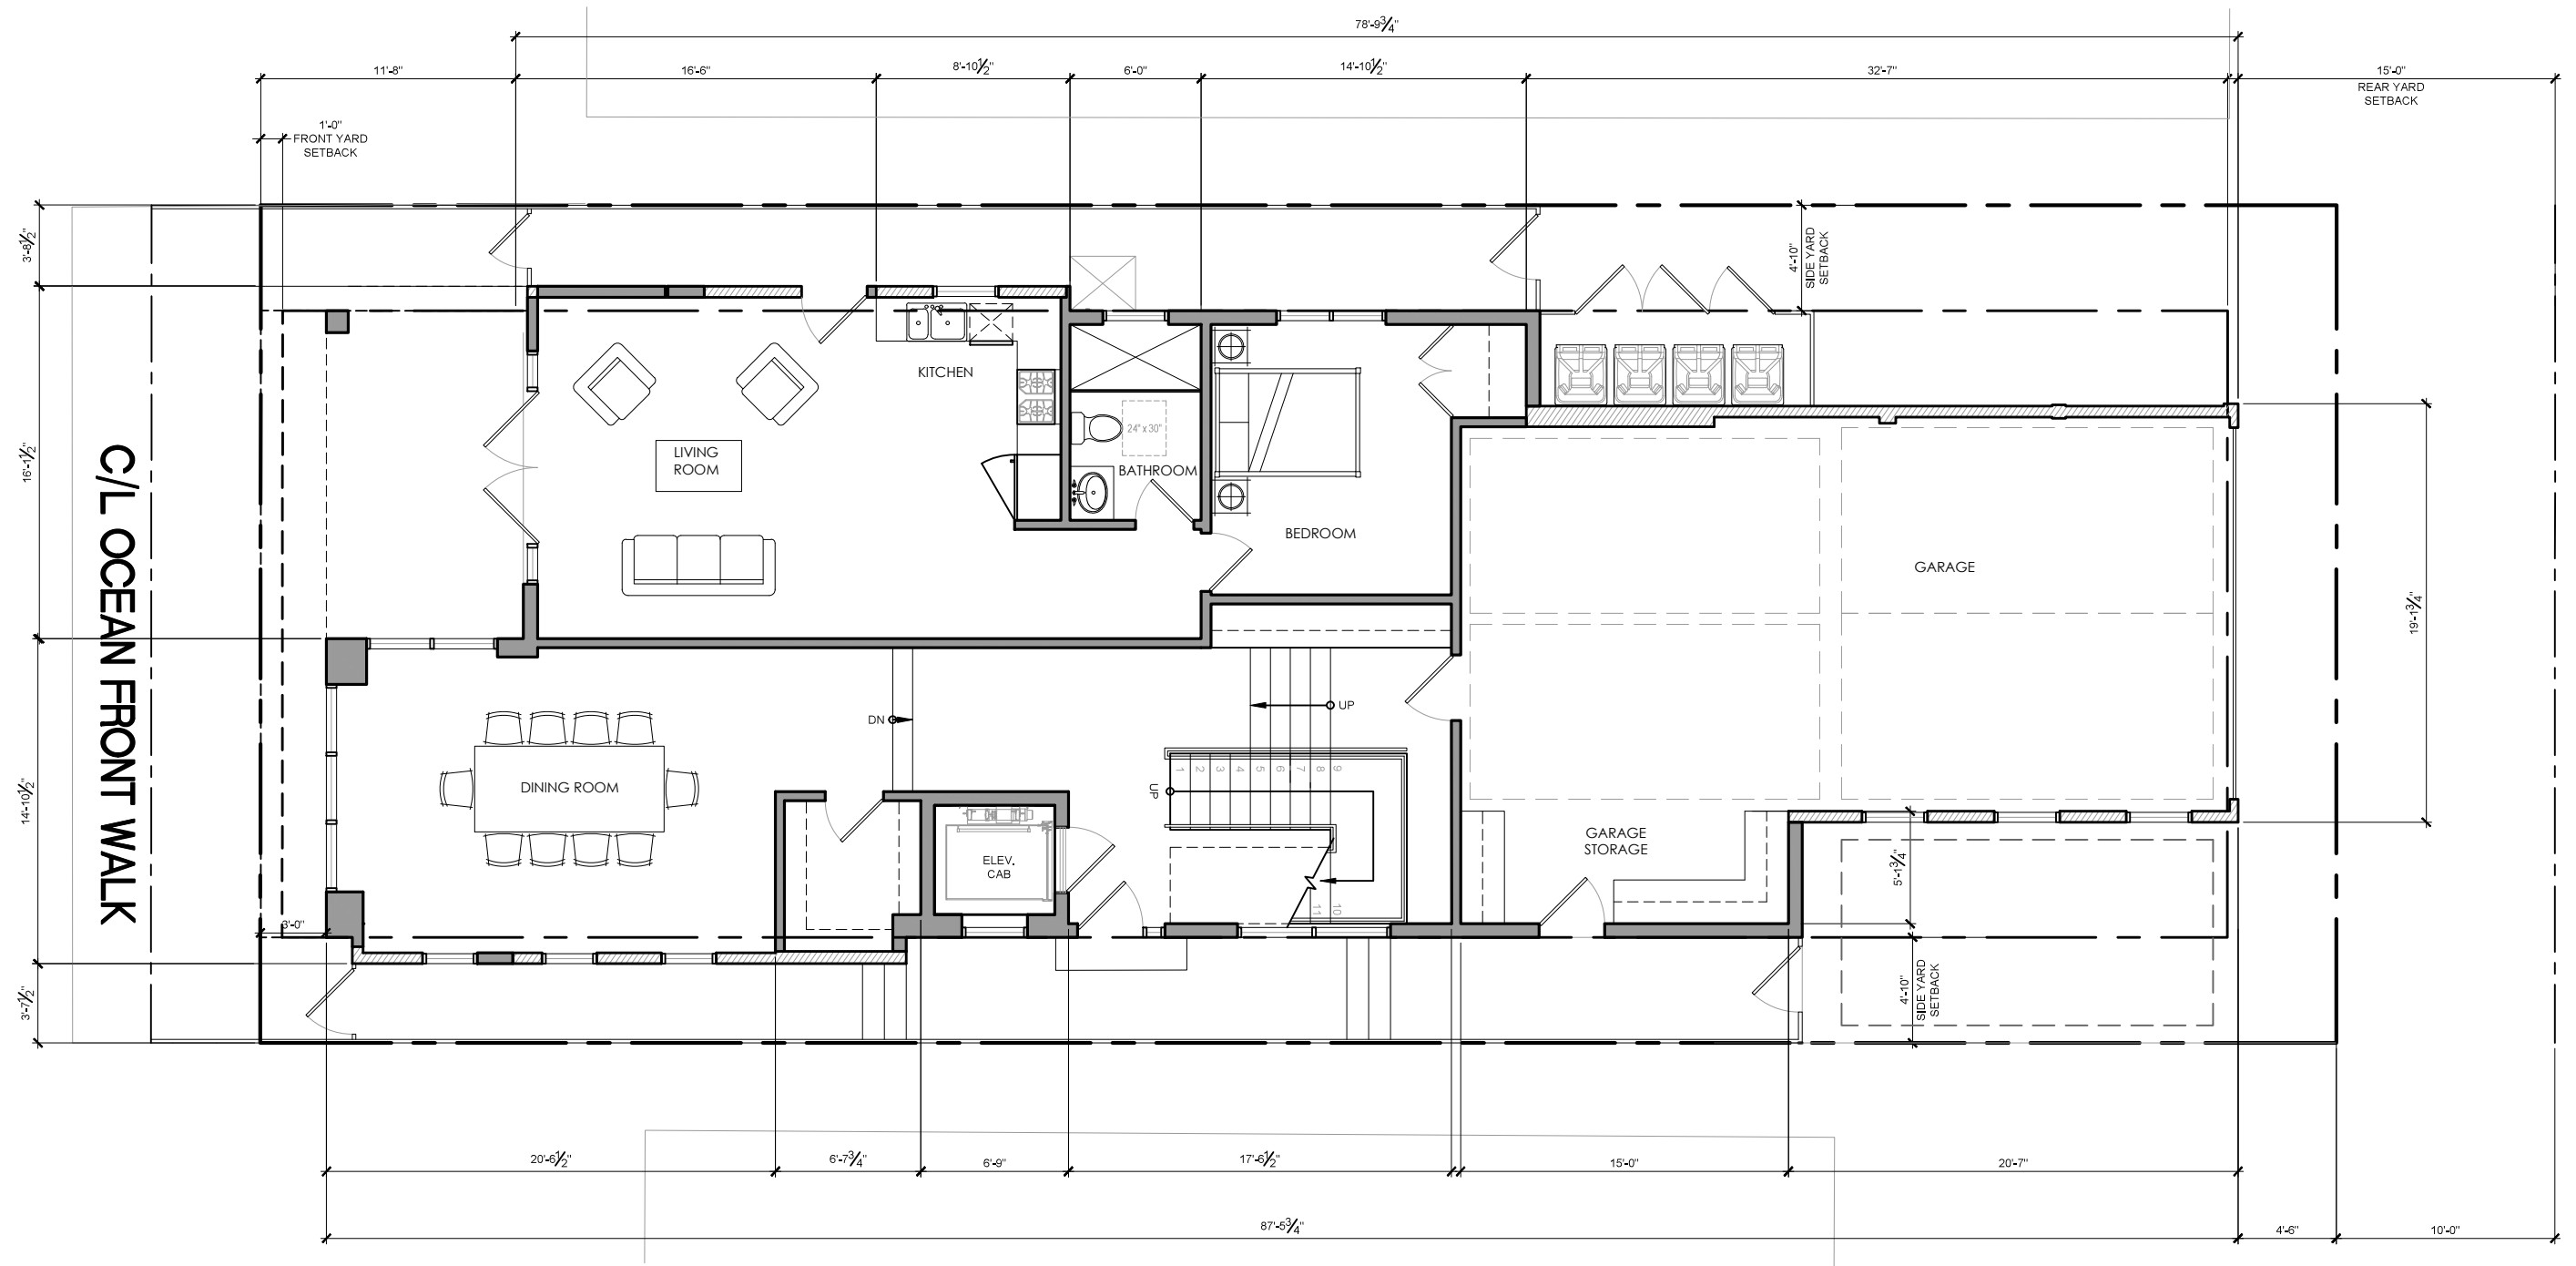

Ennis Residence
4817 Ocean Front Walk

FIRST FLOOR PLAN
SCALE: 1/8"=1'-0"




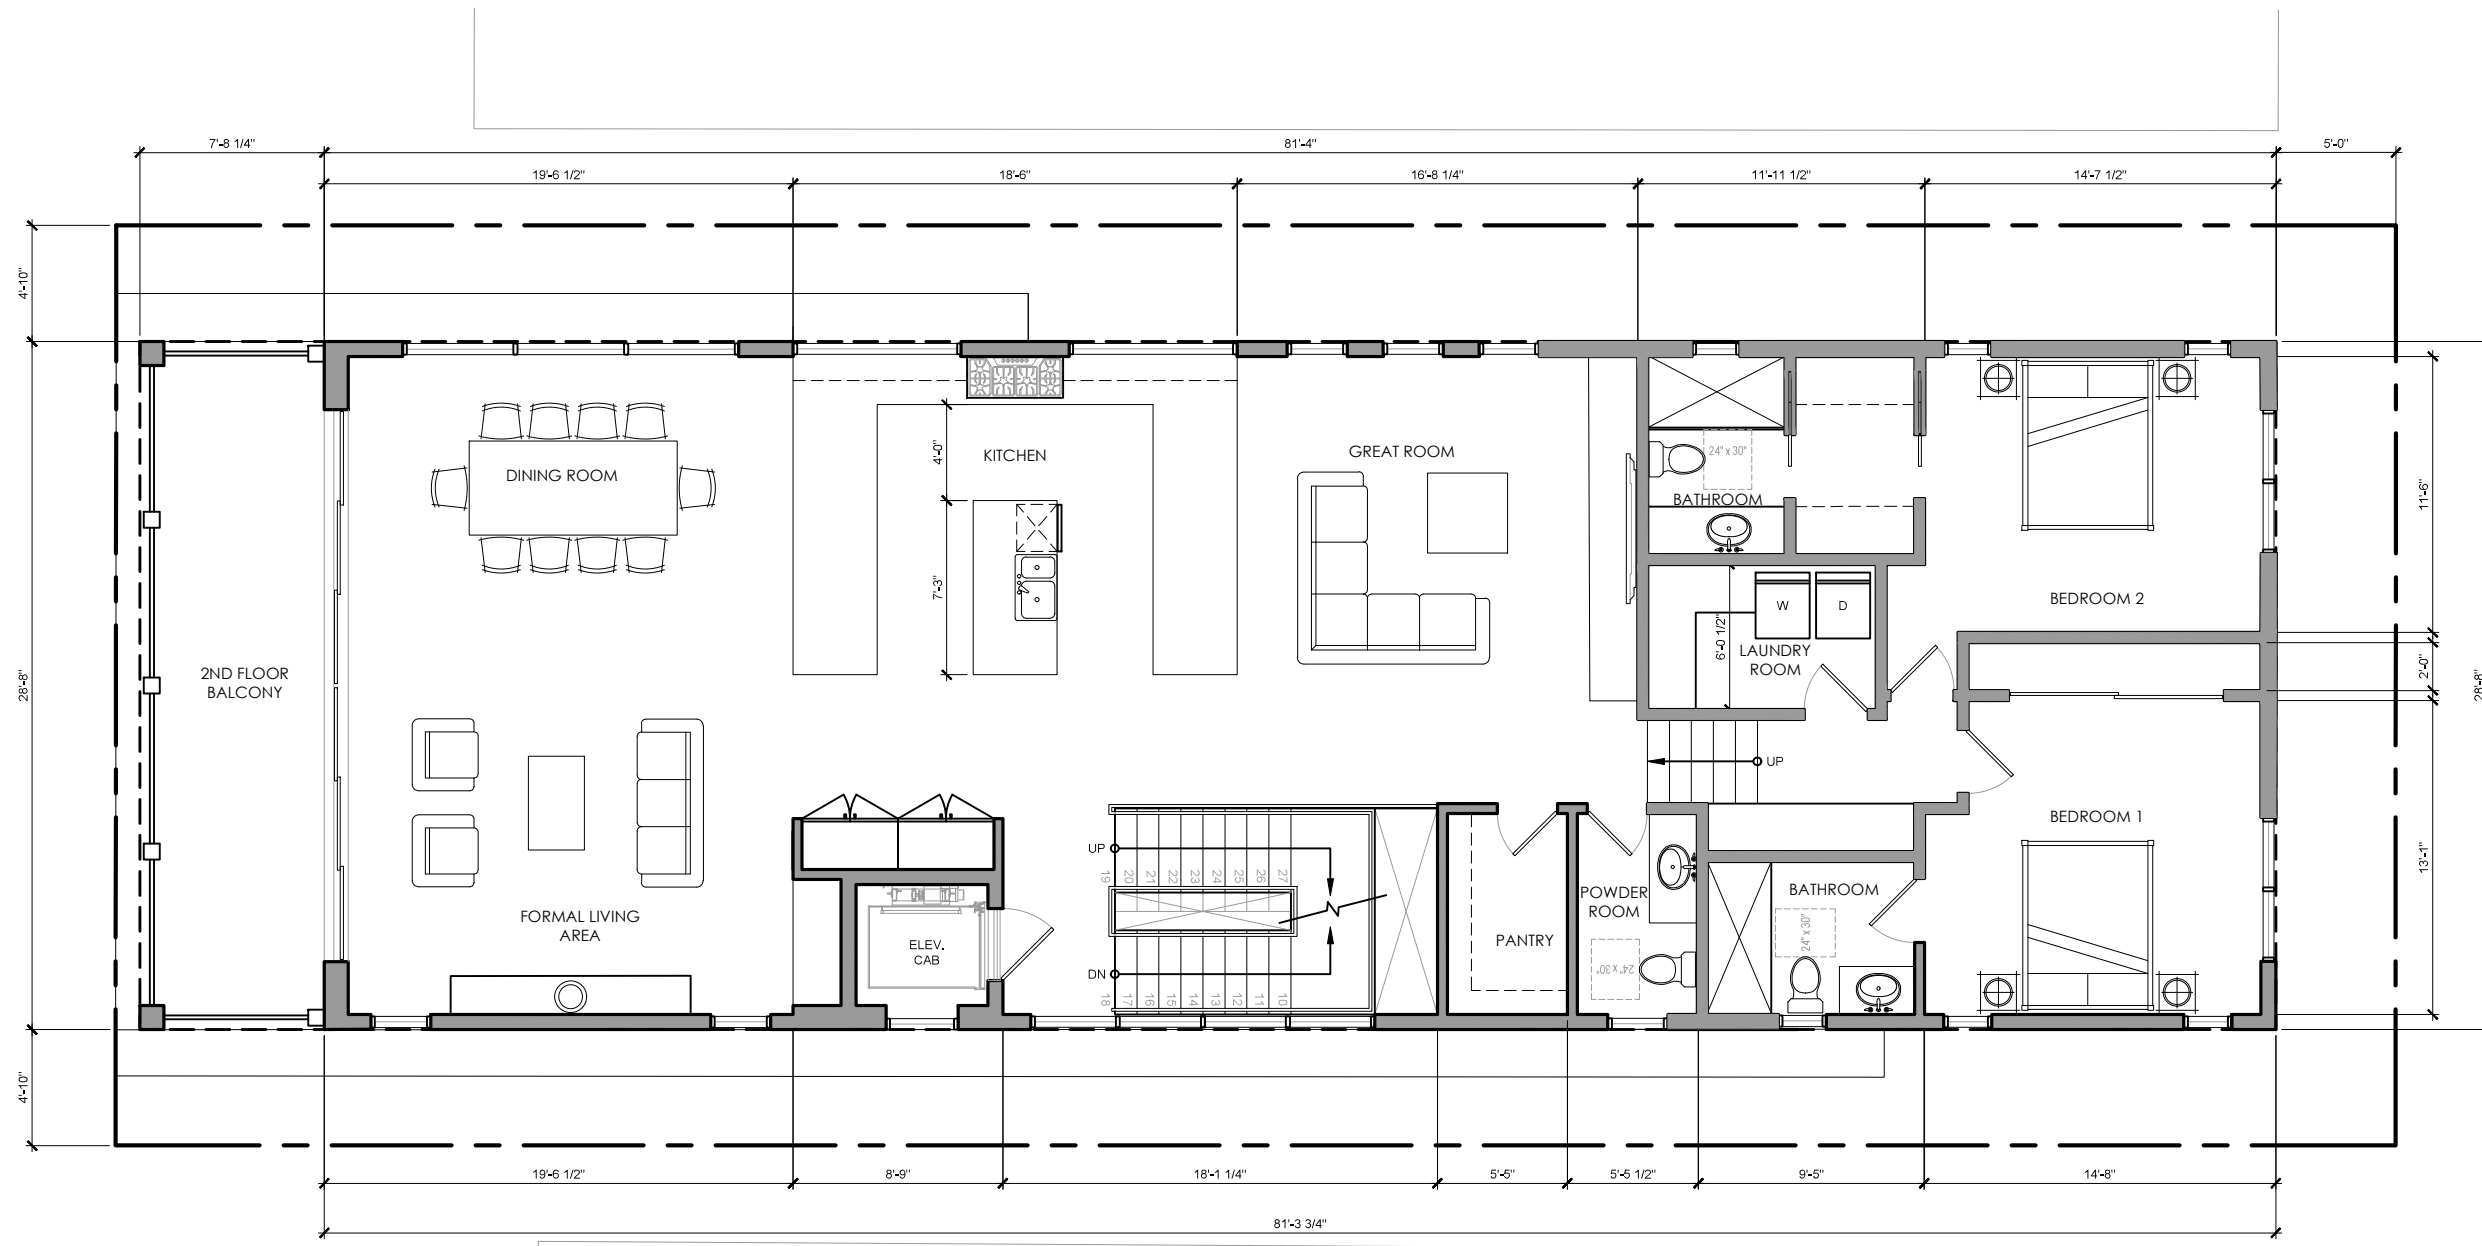

Ennis Residence
4817 Ocean Front Walk

SECOND FLOOR PLAN
SCALE: 1/8"=1'-0"




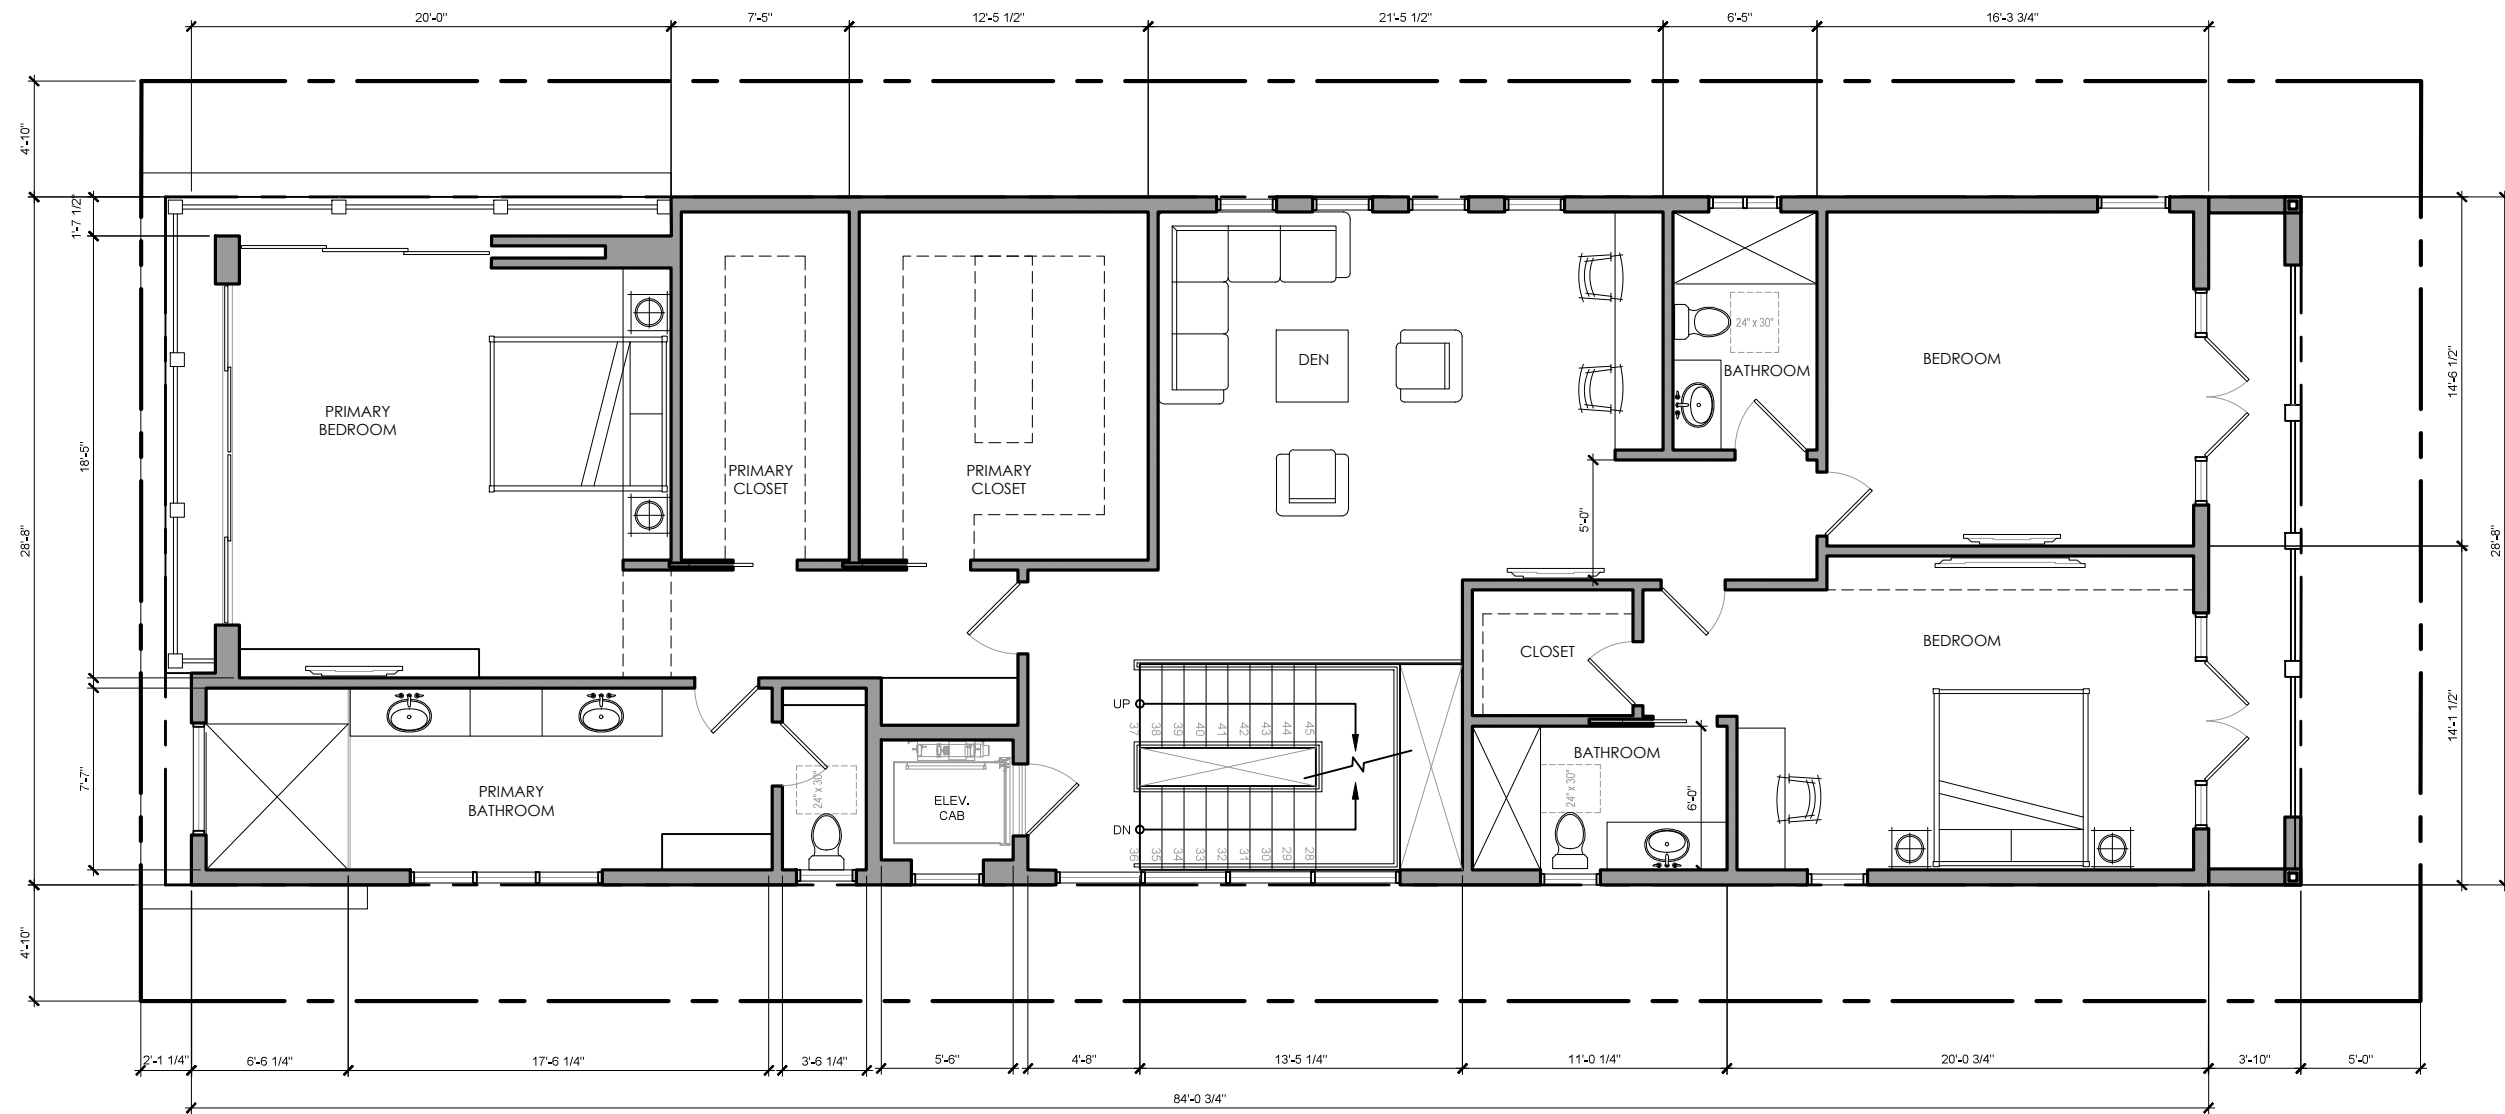

Ennis Residence
4817 Ocean Front Walk

THIRD FLOOR PLAN
SCALE: 1/8"=1'-0"



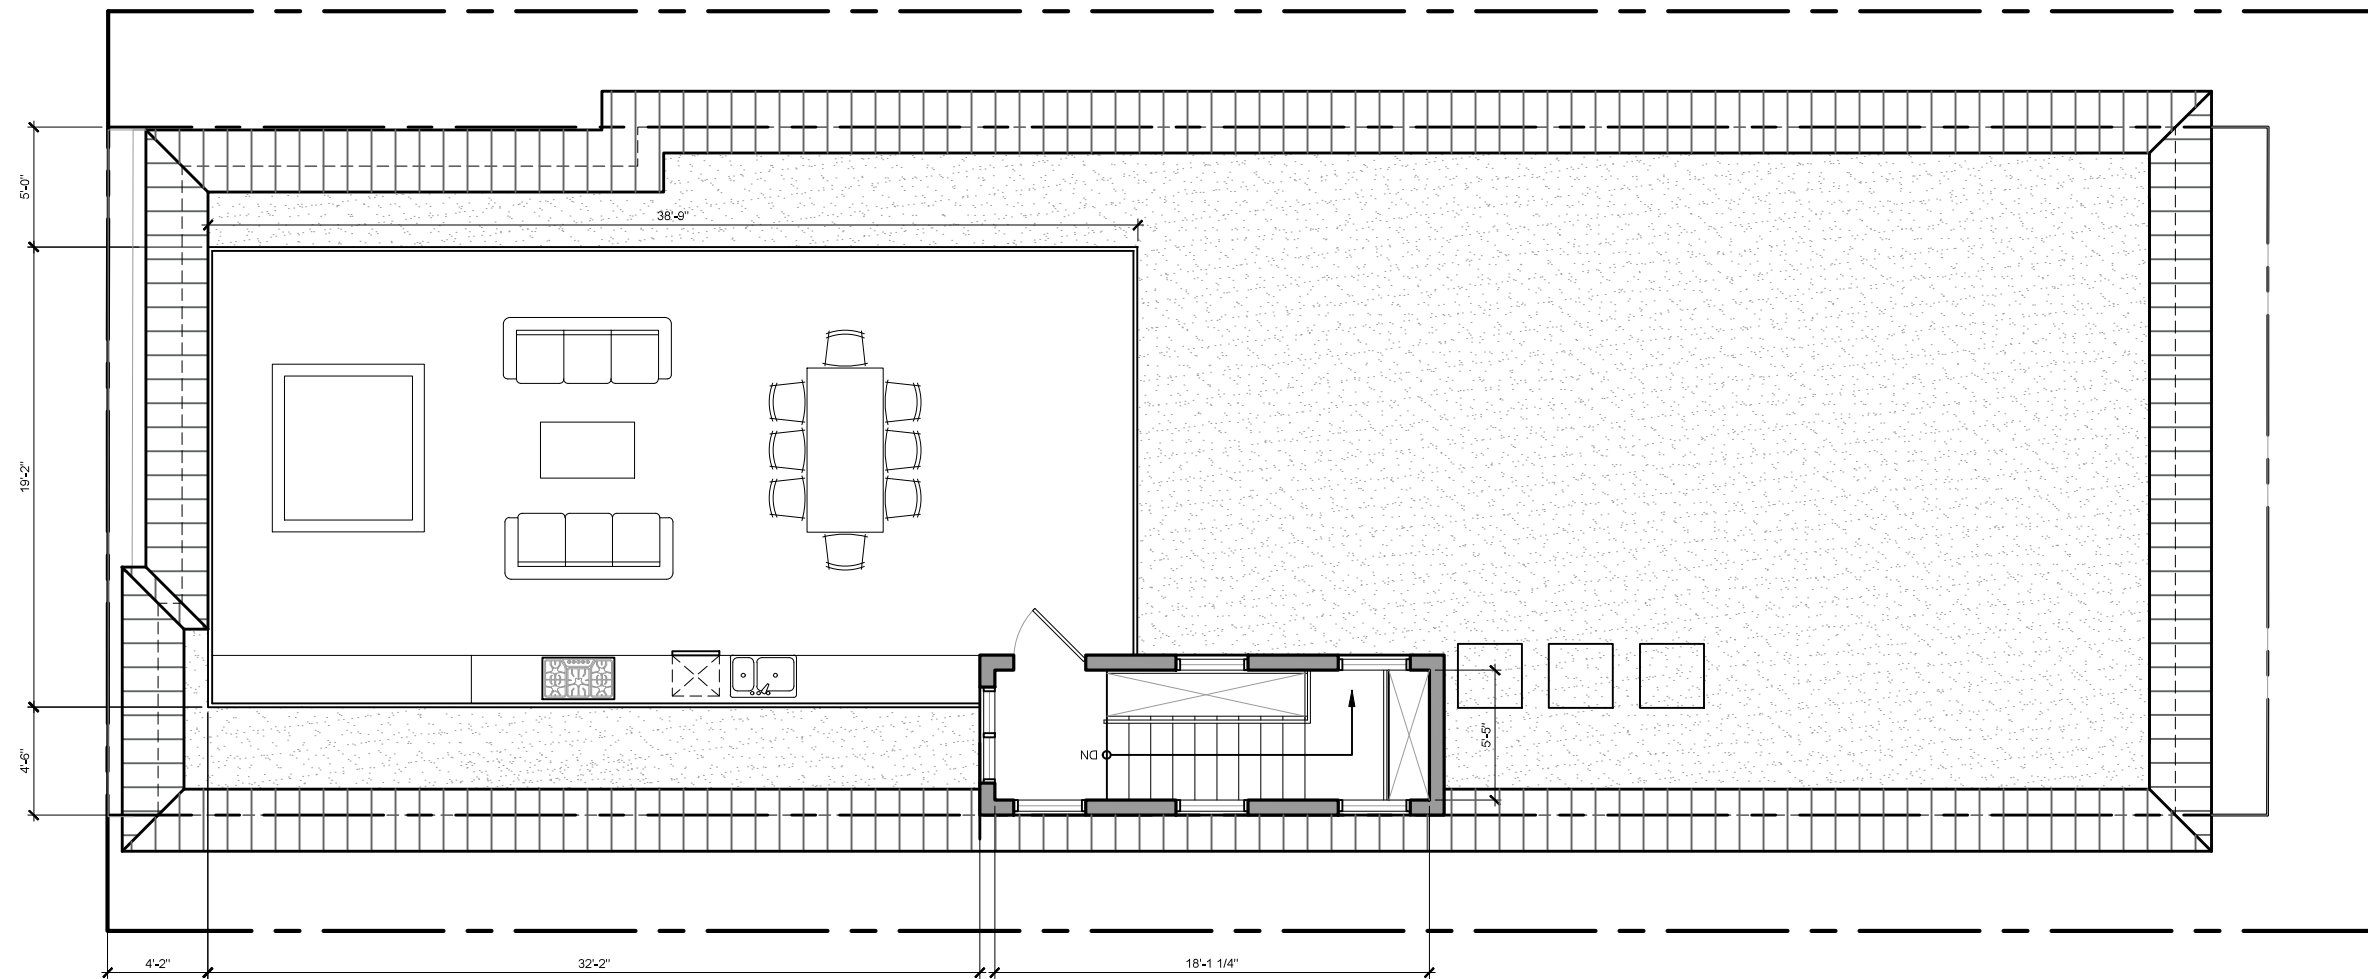

Ennis Residence
4817 Ocean Front Walk

ROOFTOP TERRACE FLOOR PLAN
SCALE: 1/8"=1'-0"





Ennis Residence
4817 Ocean Front Walk

SOUTH ELEVATION
SCALE: 1/8"=1'-0"







Ennis Residence
4817 Ocean Front Walk

NORTH ELEVATION
SCALE: 1/8"=1'-0"




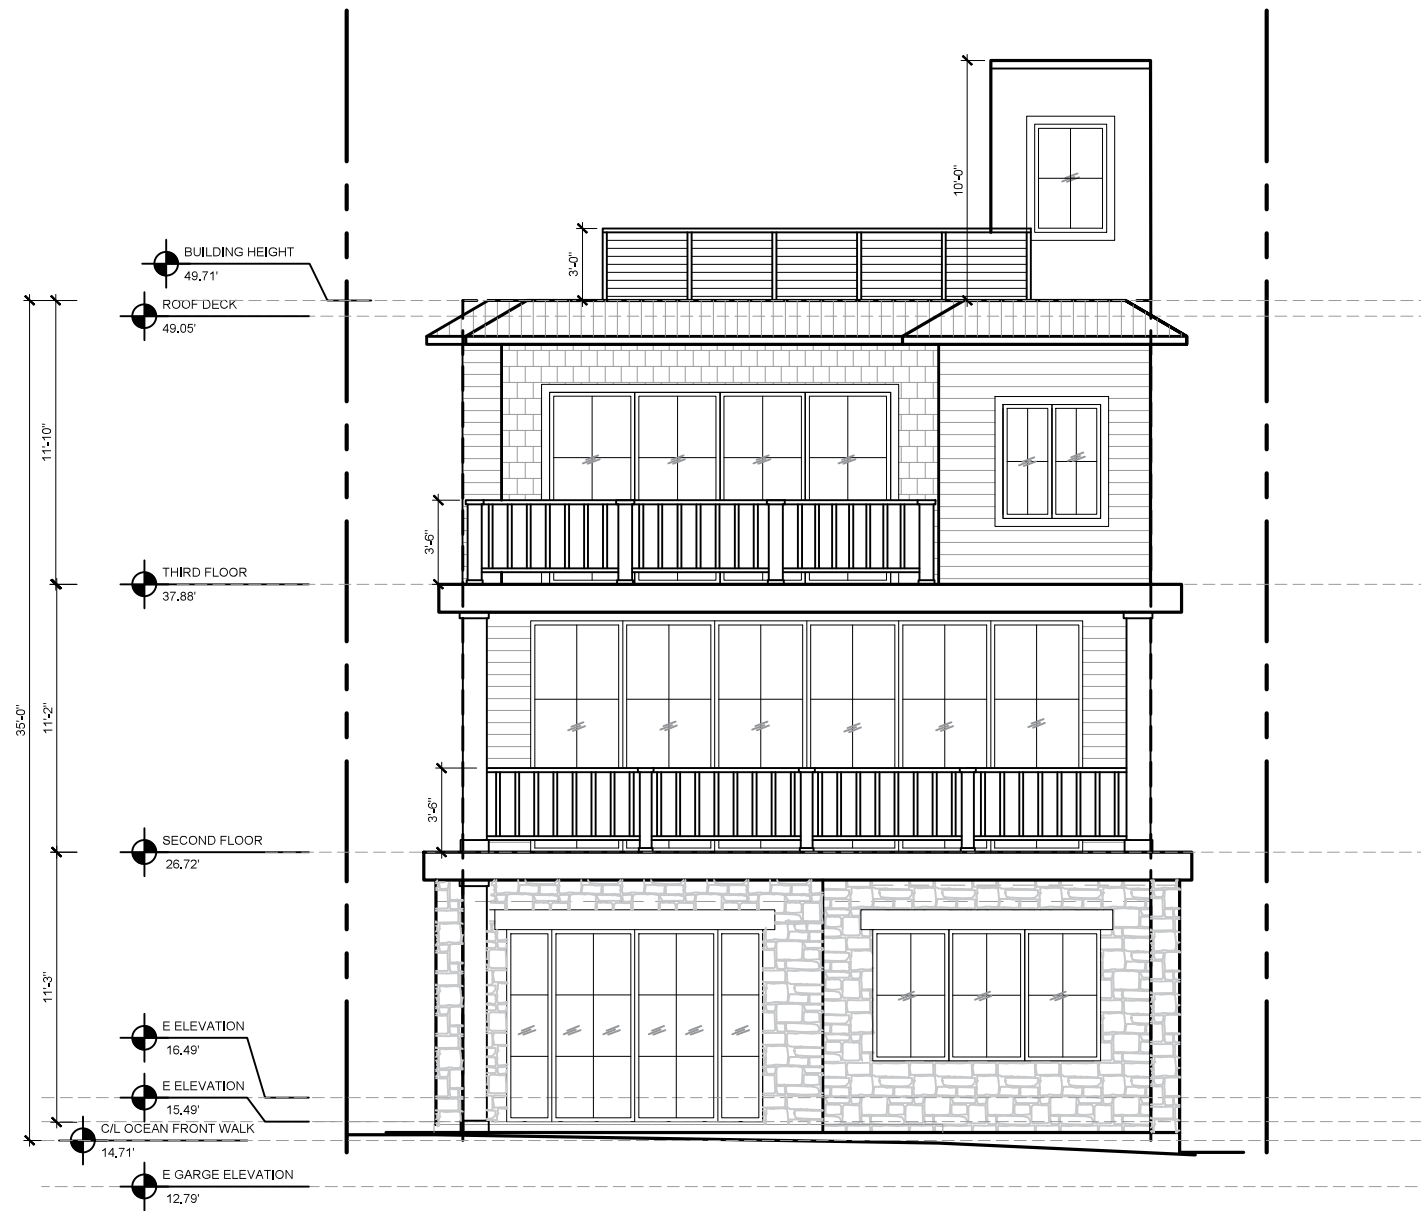

WEST ELEVATION
SCALE: 1/8"=1'-0"

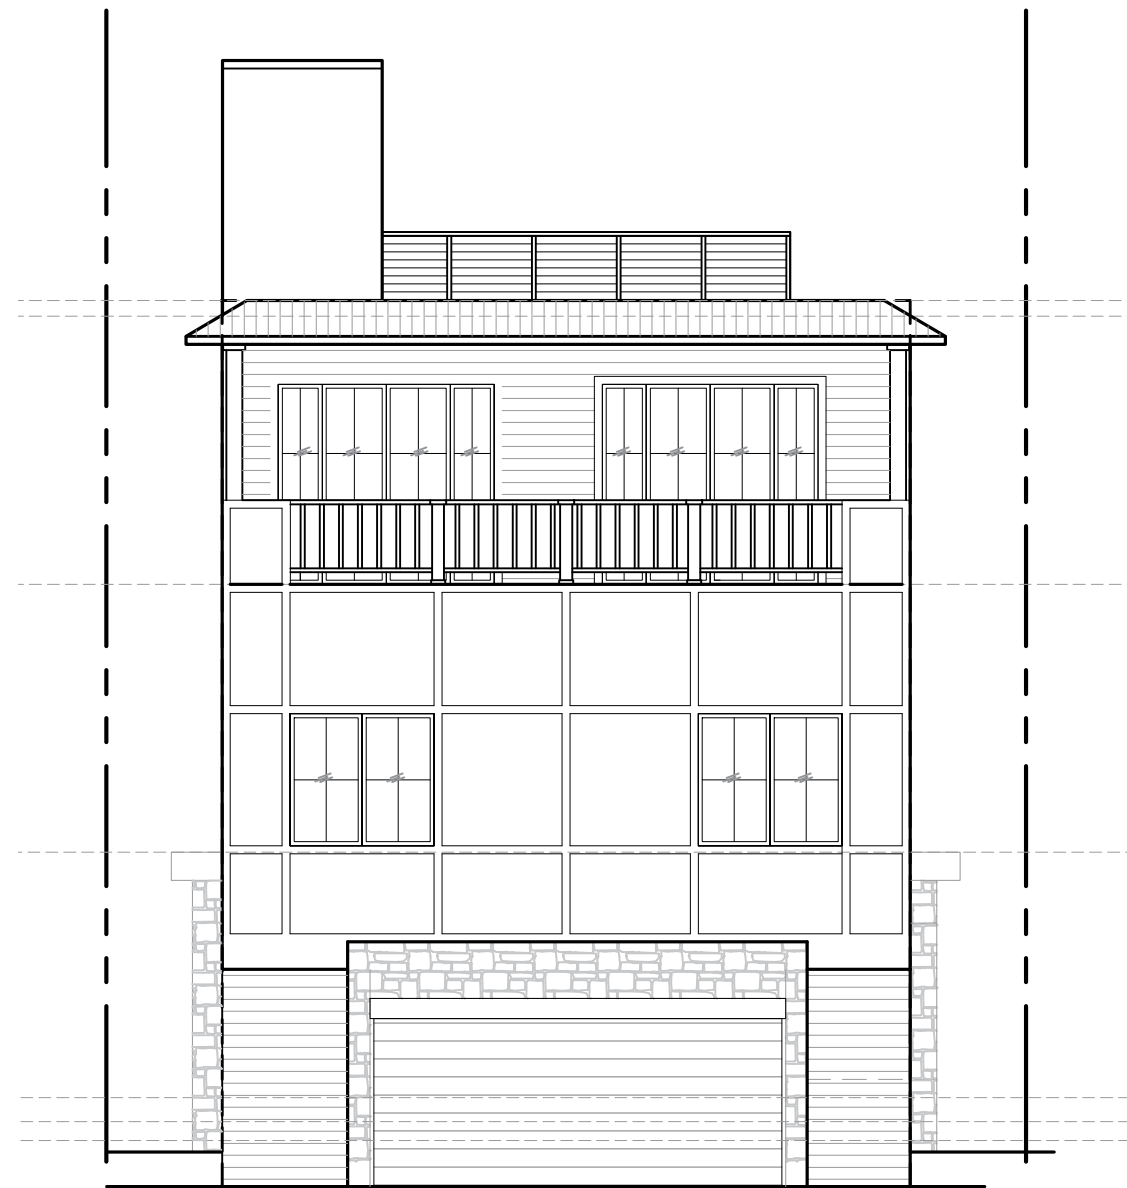


EAST ELEVATION
SCALE: 1/8"=1'-0"

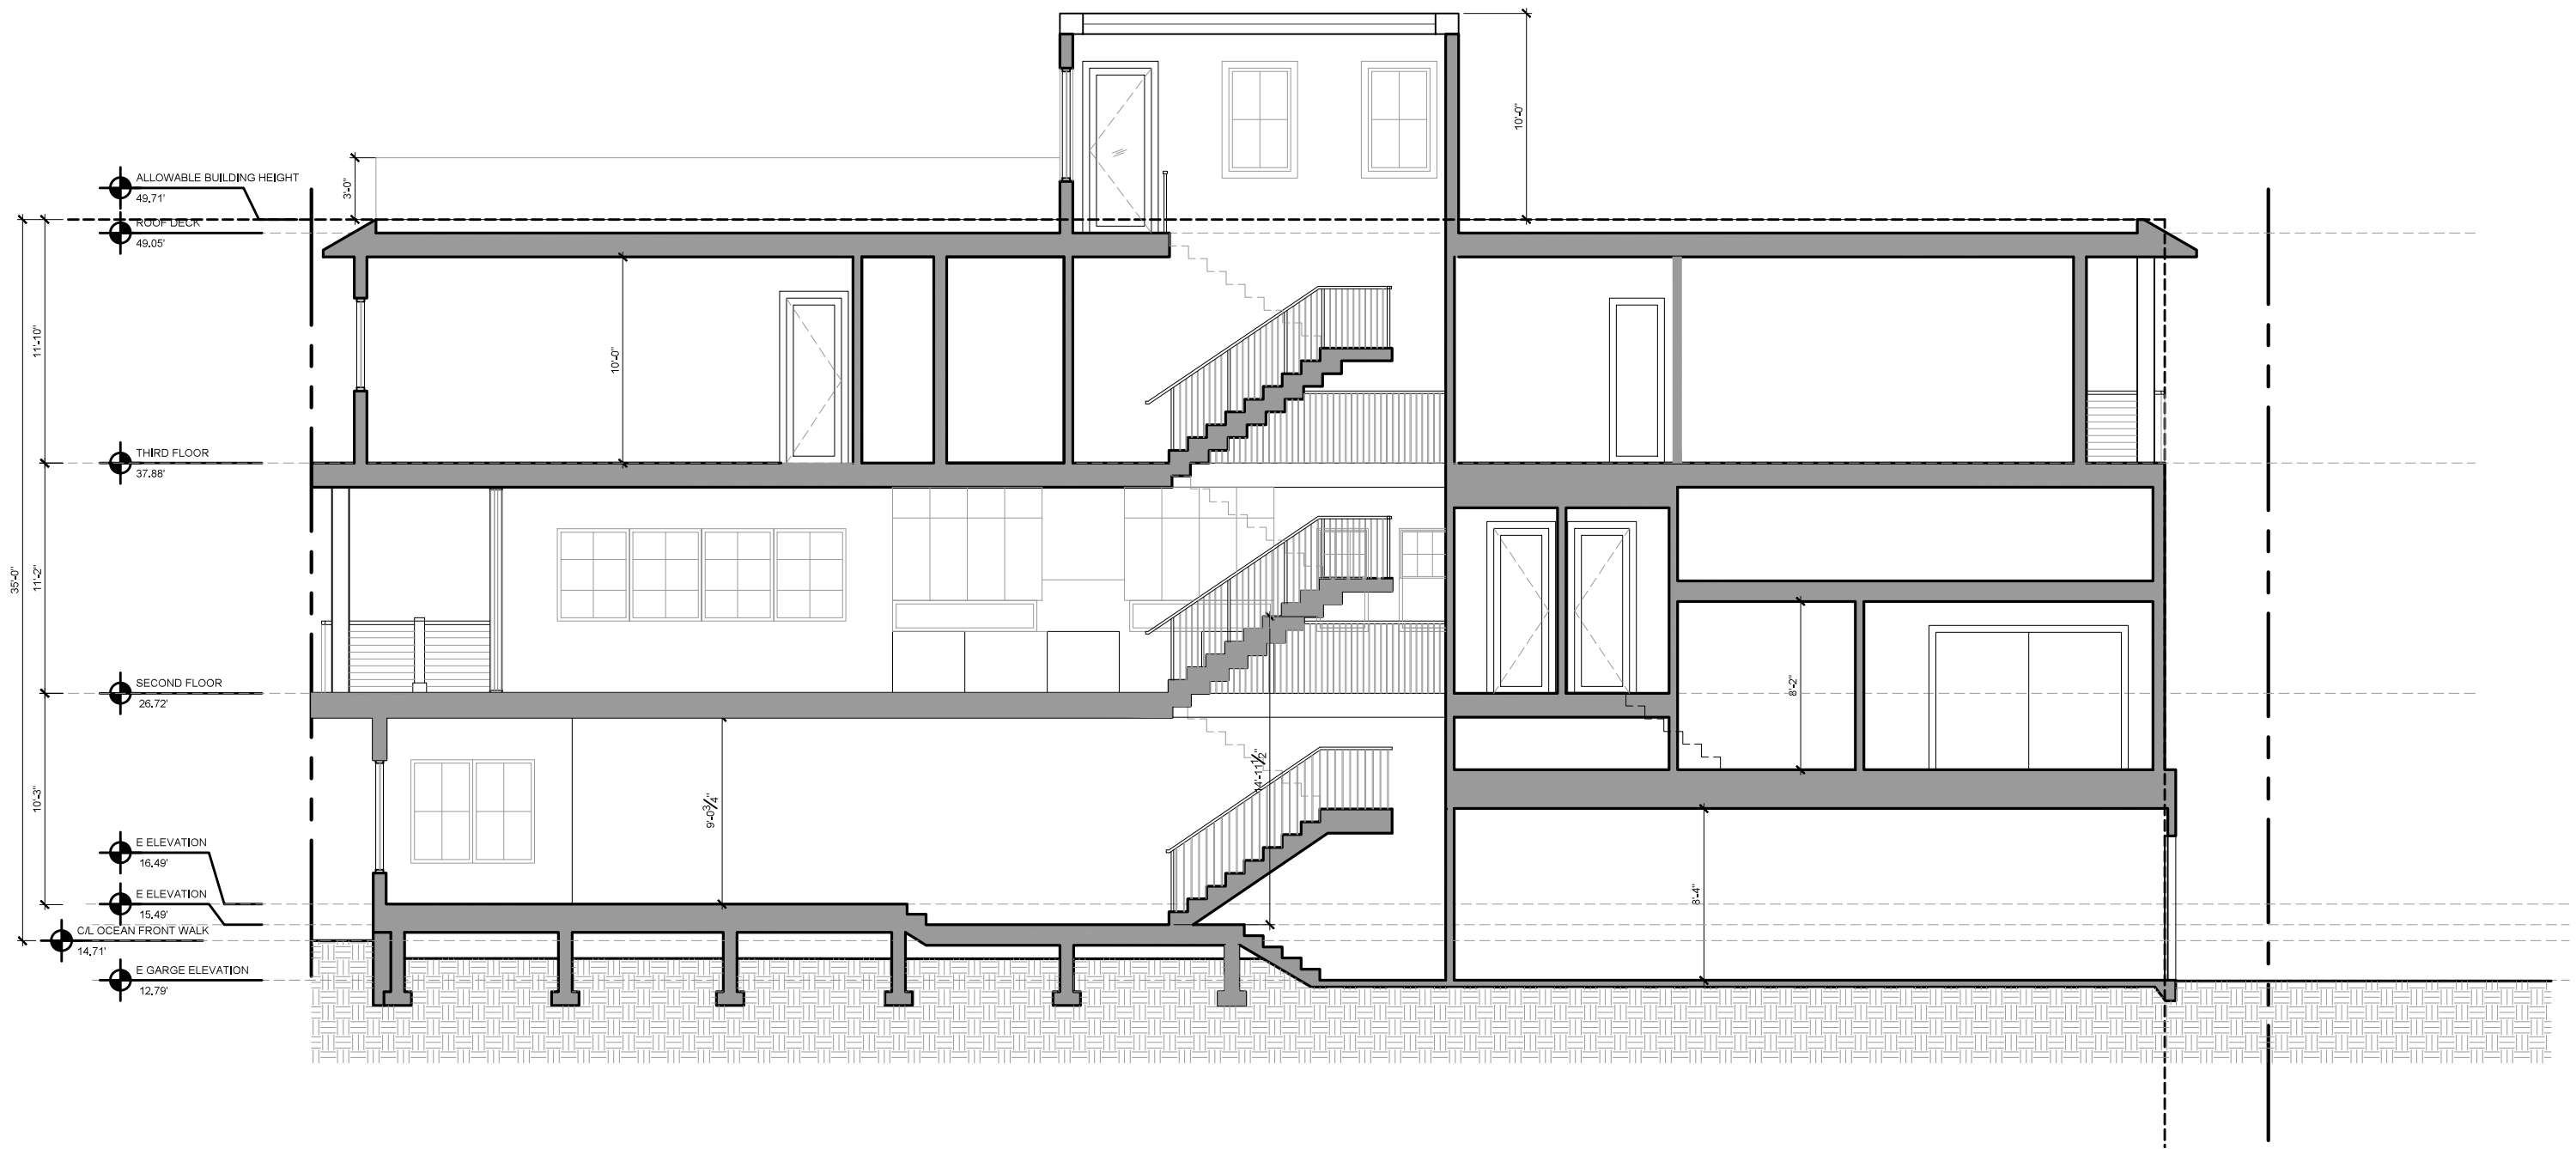

Ennis Residence
4817 Ocean Front Walk

BUILDING SECTION
SCALE: 1/8"=1'-0"



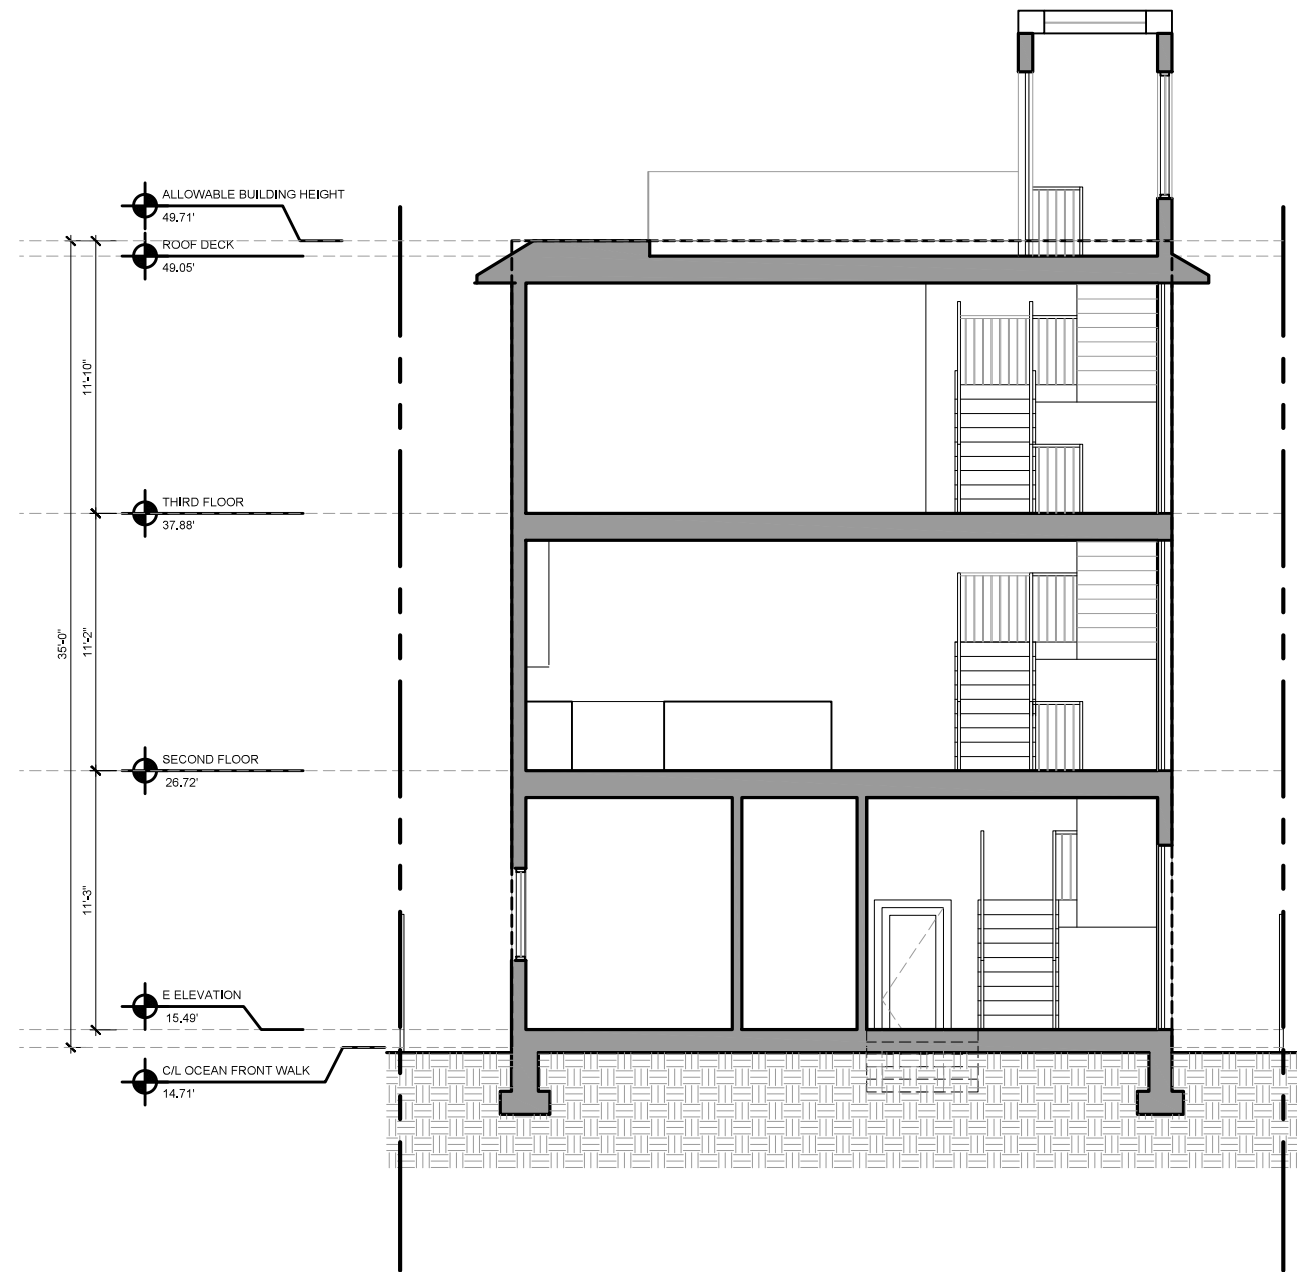

Ennis Residence
4817 Ocean Front Walk

BUILDING SECTION
SCALE: 1/8"=1'-0"





Ennis Residence
4817 Ocean Front Walk





Ennis Residence
4817 Ocean Front Walk

