



LINCOLN BOULEVARD

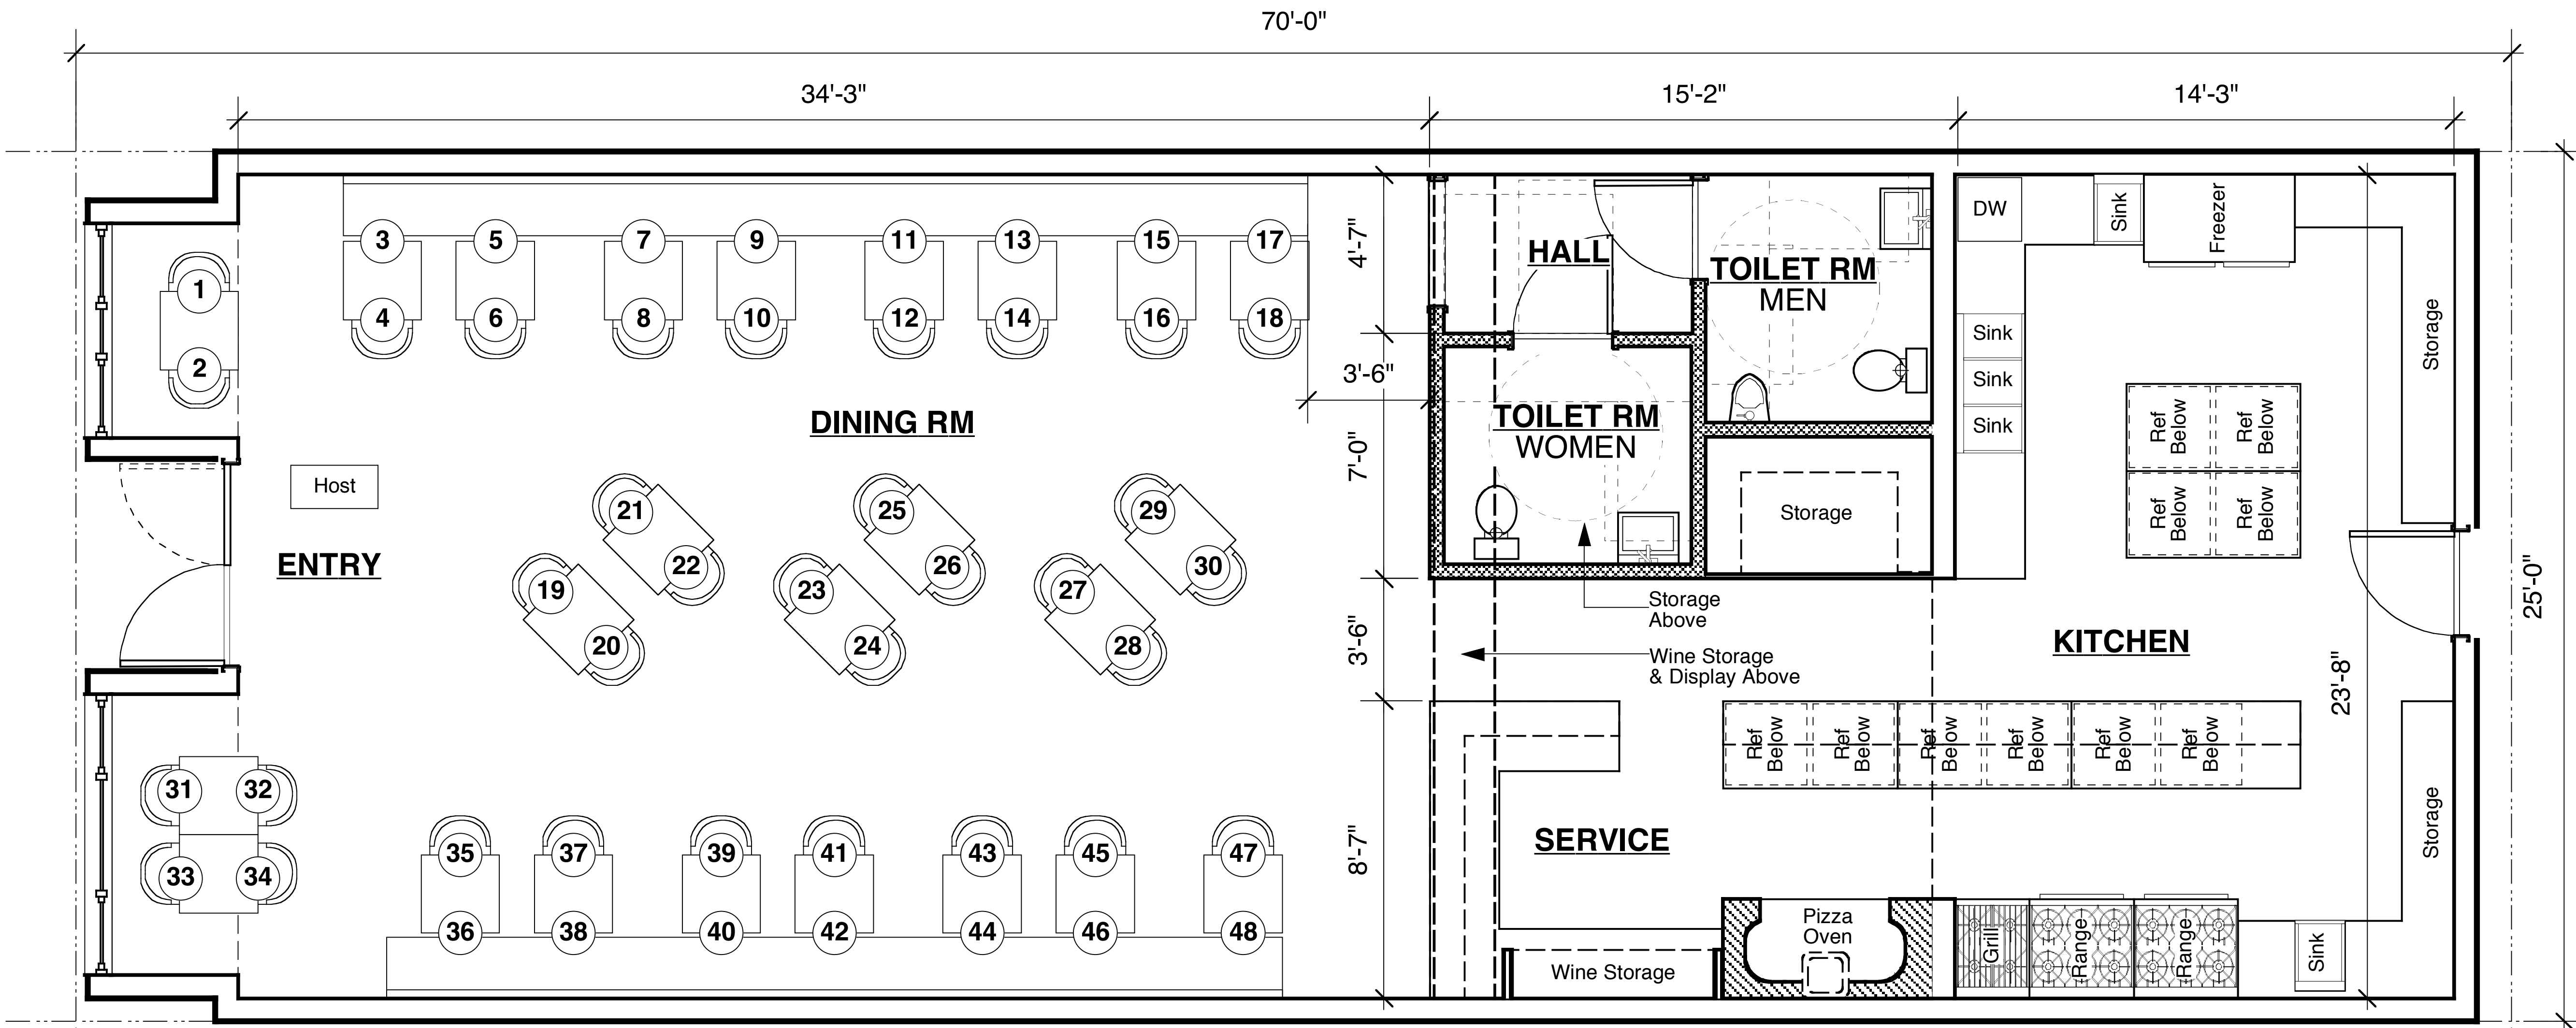


1

INTERIOR FLOOR PLAN

SCALE: 3/8"=1'-0"

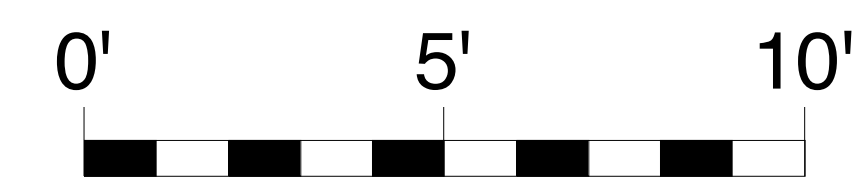

Gregory H Ginter
 ARCHITECT
 921 10th Street, Suite 208
 Santa Monica, CA 90403
 (Tel) 310-260-7809
 ghgarch @ earthlink.net

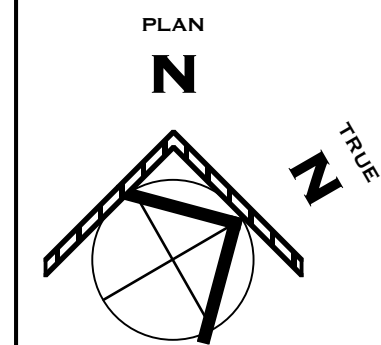

INTERIOR FLOOR PLAN
712 LINCOLN RESTAURANT
 712-716 LINCOLN BOULEVARD, VENICE, CA

DATE: 07-01-08
 REVISED:
 CITY PLAN NO:

DWG
2 of 2

DILLON COURT