
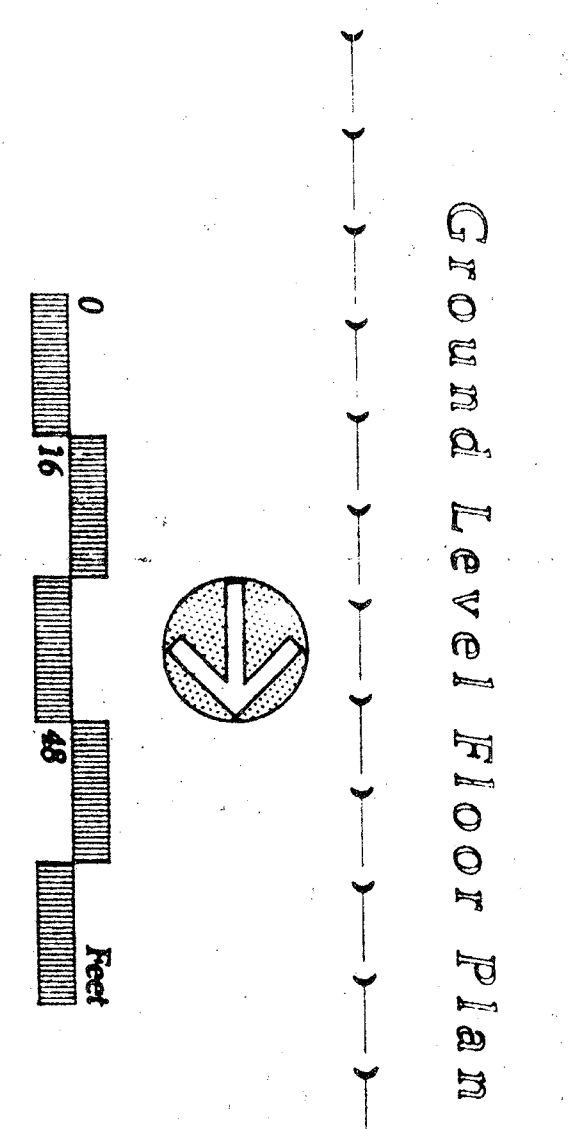


No.	Date	Revision Description
07/17/2006	07/17/2006	1st PLAN CHECK SUBMITTAL
10/16/2006	10/16/2006	PLAN CHECK RE-SUBMITTAL
11/4/2006	11/4/2006	PLAN CHECK RE-SUBMITTAL
11/30/2006	11/30/2006	ISSUED FOR CONSTRUCTION

FOR REFERENCE ONLY FOR REFERENCE ONLY FOR REFERENCE ONLY FOR REFERENCE ONLY

1 SITE PLAN (FOR REFERENCE ONLY)
SCALE: 1" = 60'

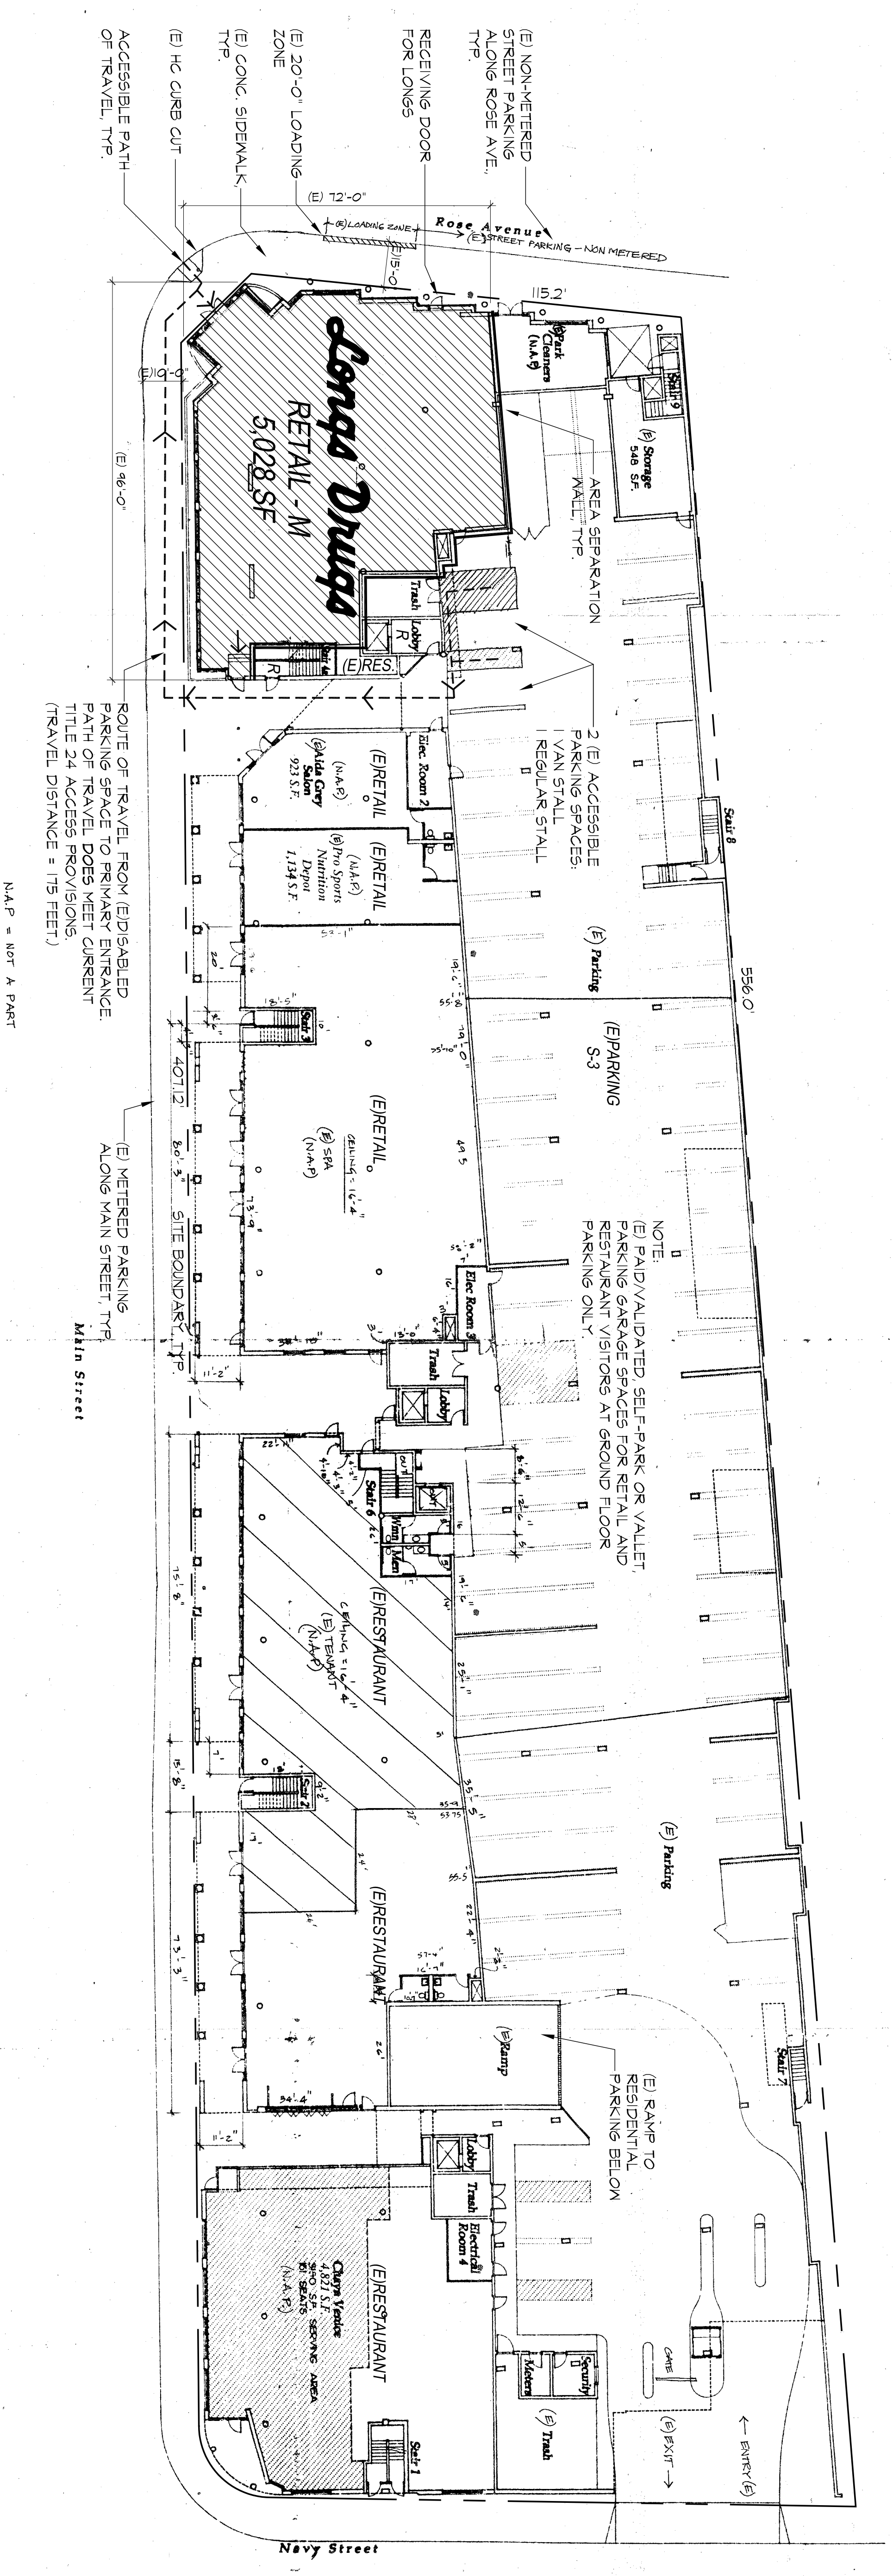

NOTE:
THIS SITE PLAN PREPARED BY ANOTHER ARCHITECT
FOR REFERENCE ONLY. THE SUBMITTAL PACKAGE FOR
RENDERING ONLY.