



1 6' NEW MASONRY WALL - FRONT ELEVATION
 A2 Scale: 1/2" = 1'-0"

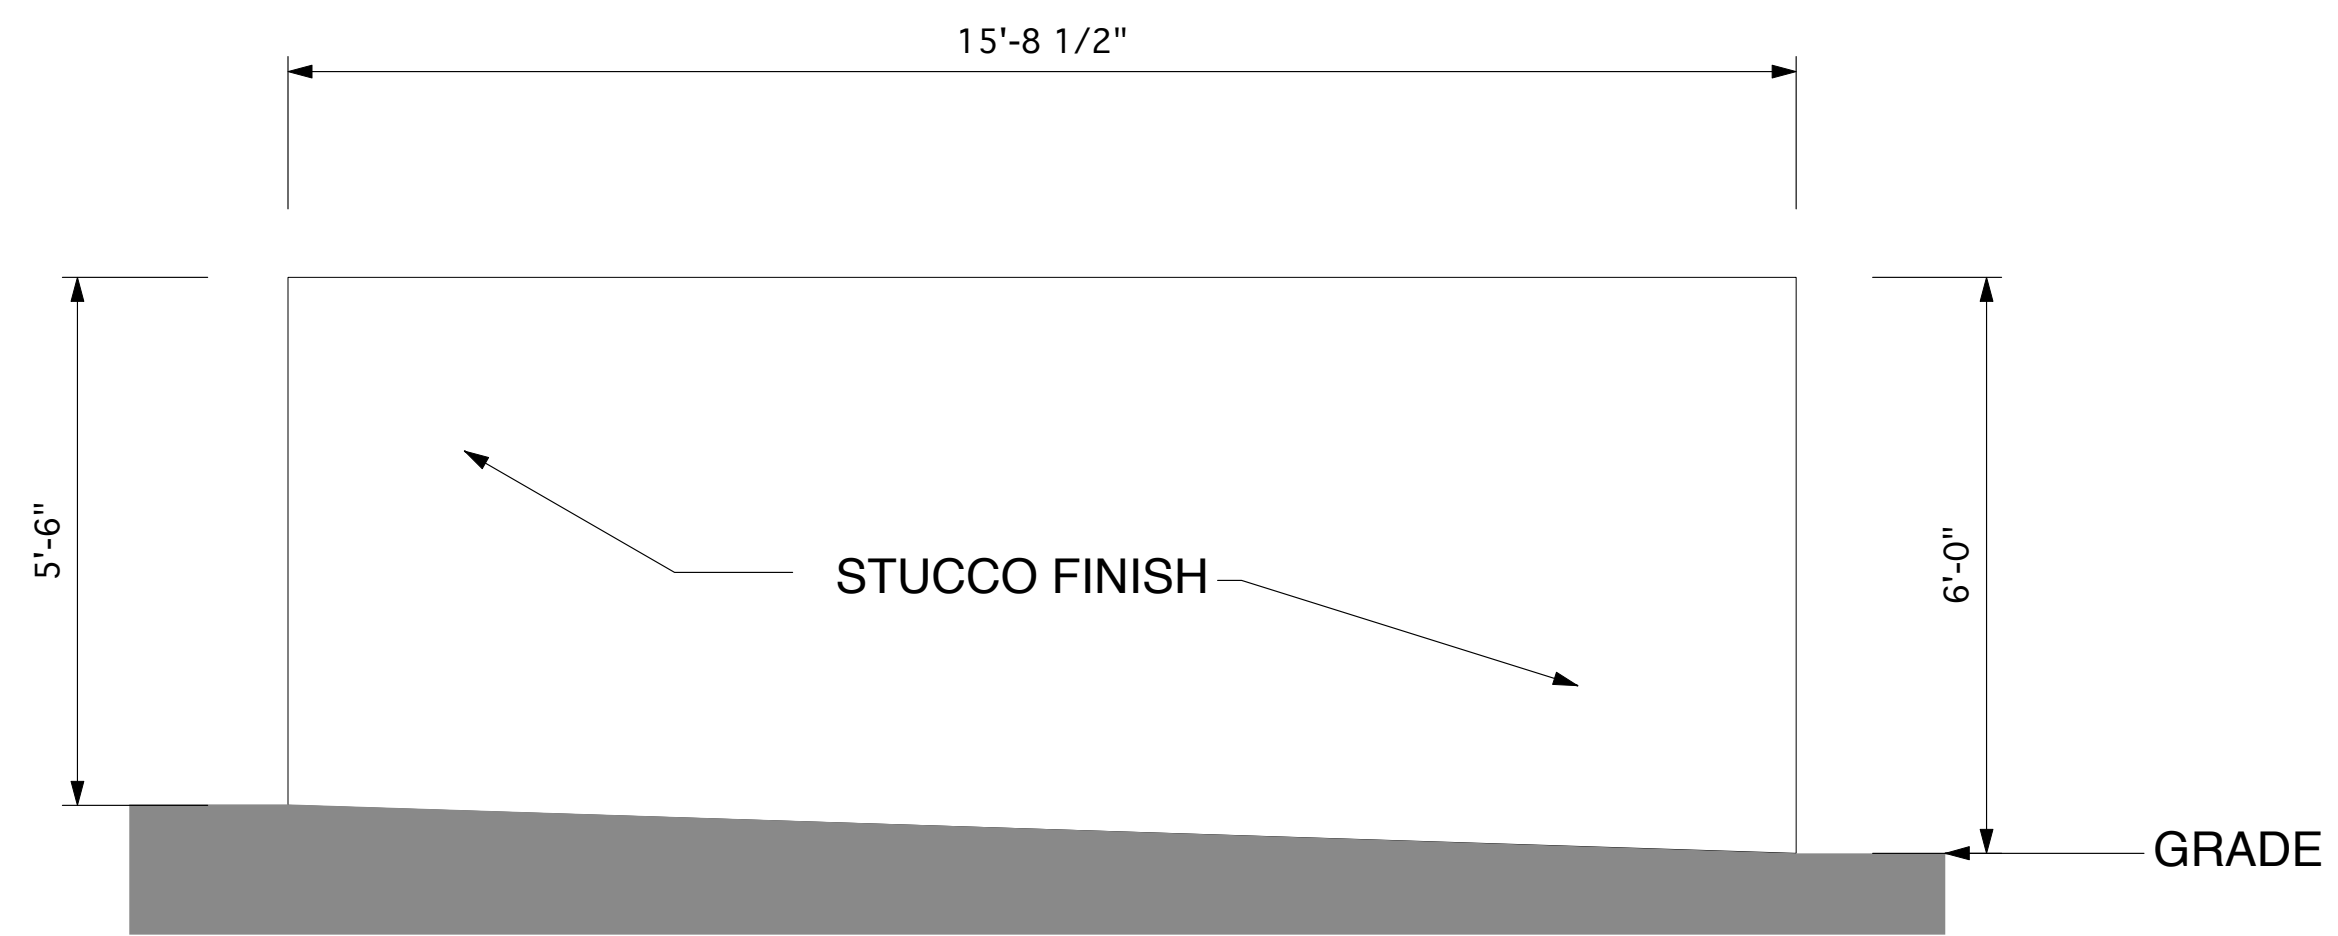


2 6' NEW MASONRY WALL - NORTH FRONT ELEVATION
 A2 Scale: 1/2" = 1'-0"

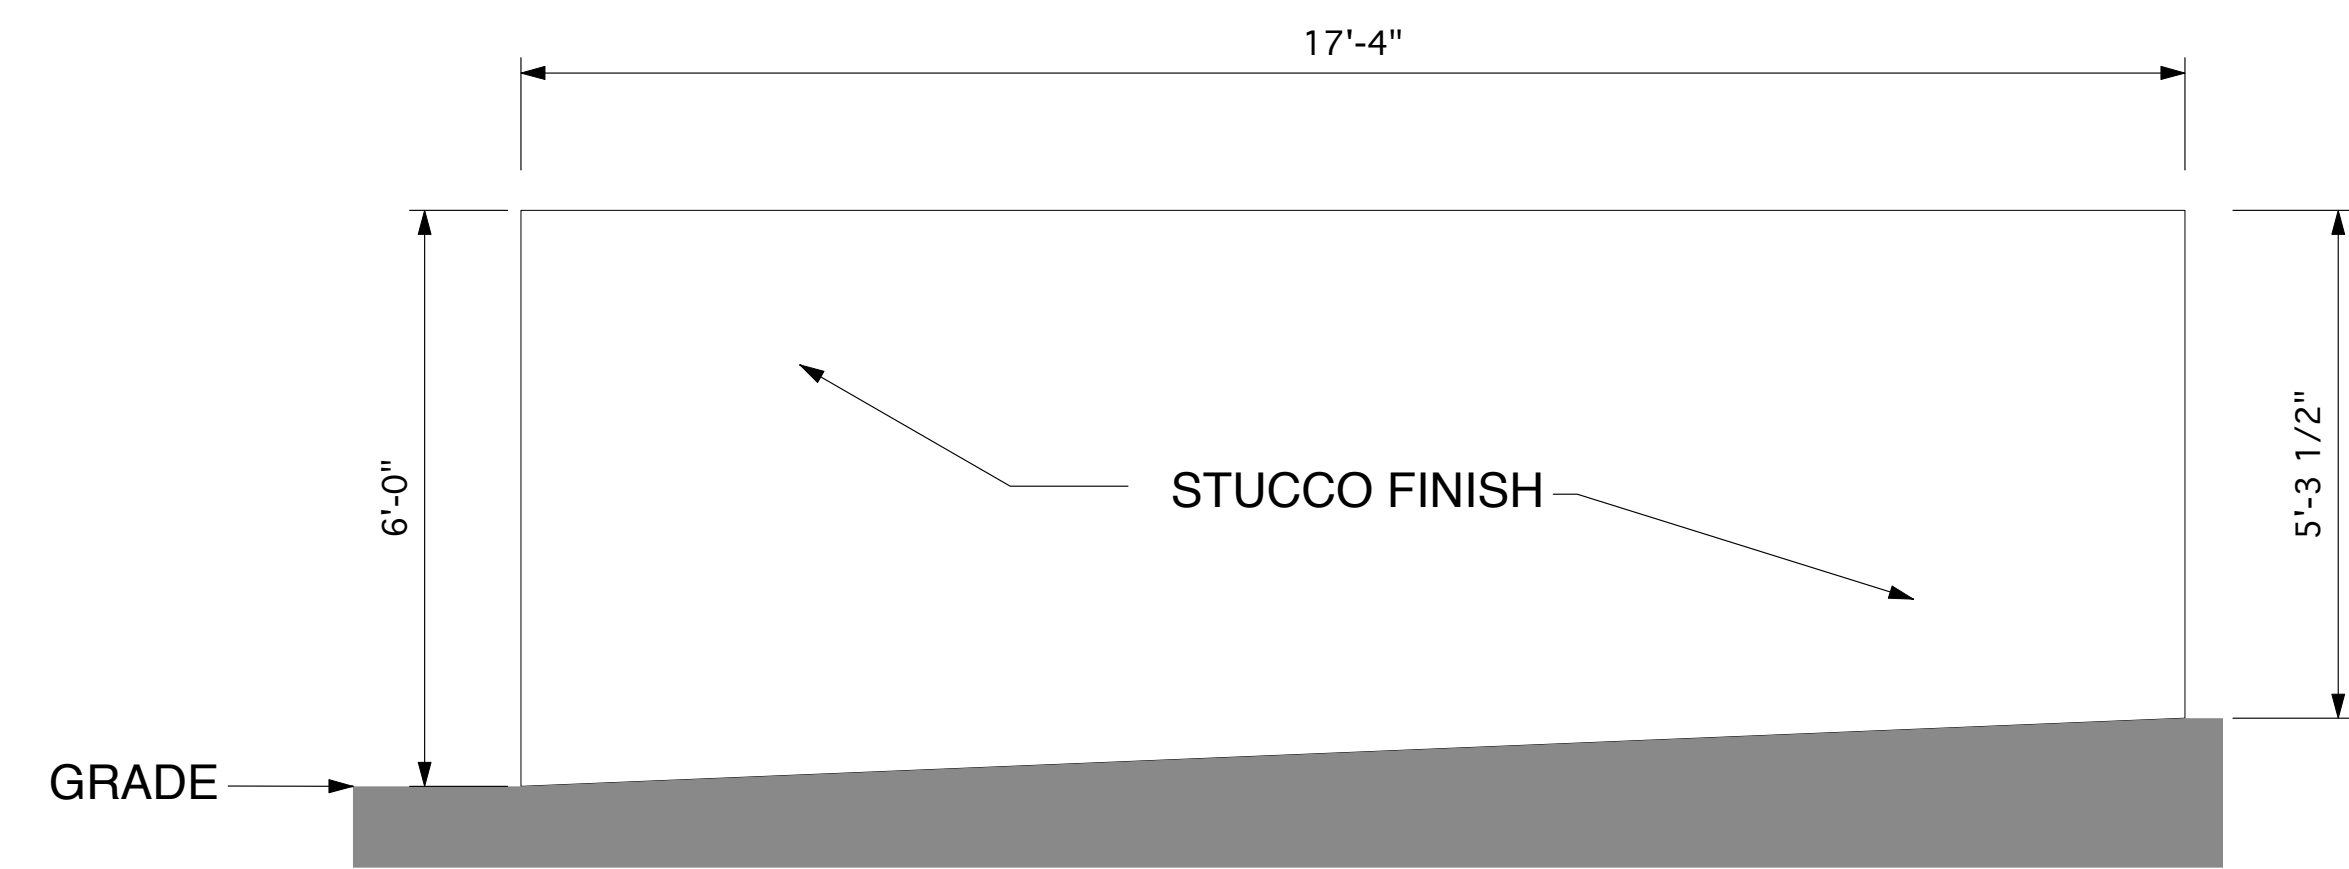

3 6' NEW MASONRY WALL - SOUTH FRONT ELEVATION
 A2 Scale: 1/2" = 1'-0"

LEGAL DESCRIPTION:
 LOT: 22

FRONT ELEVATIONS
 A2 SCALE: 1/2" = 1'-0"

 

ADDRESS:

WEHR RESIDENCE
 612 SAN JUAN AVENUE
 VENICE, CALIFORNIA 90291
 310-452-0675