

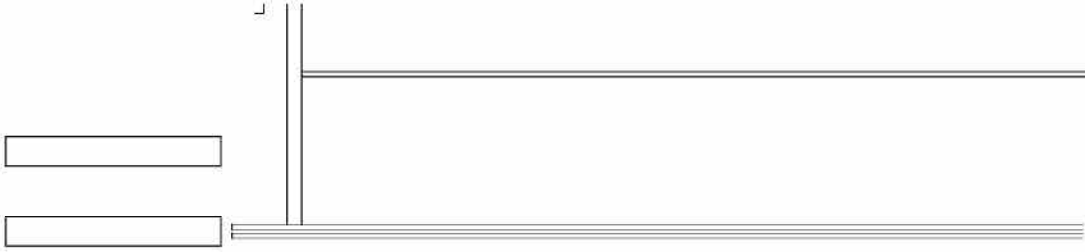


WAY

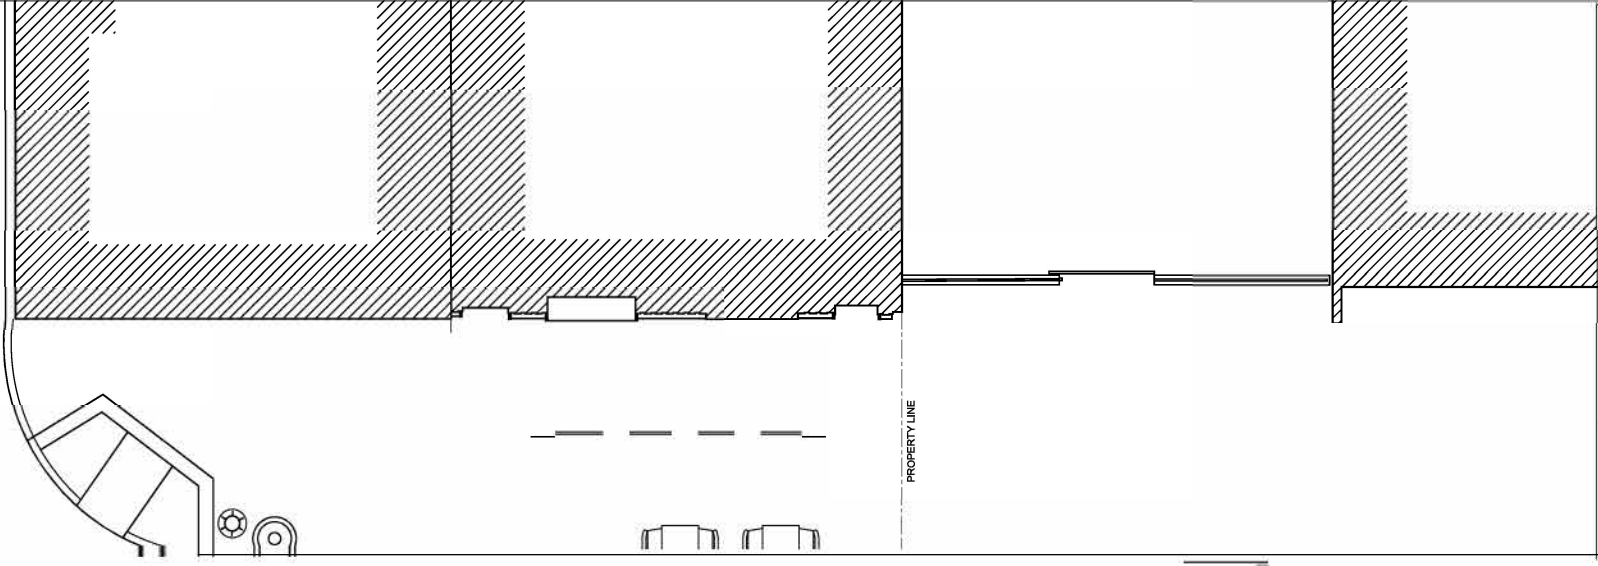

g

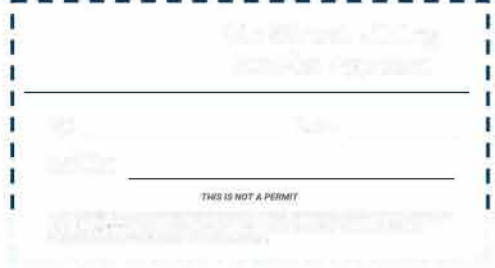

CLIENT:

Max Von Gonsell
Hibara Cafe


.dcm

PROJECT INFO:






1 W shi gto Boulev

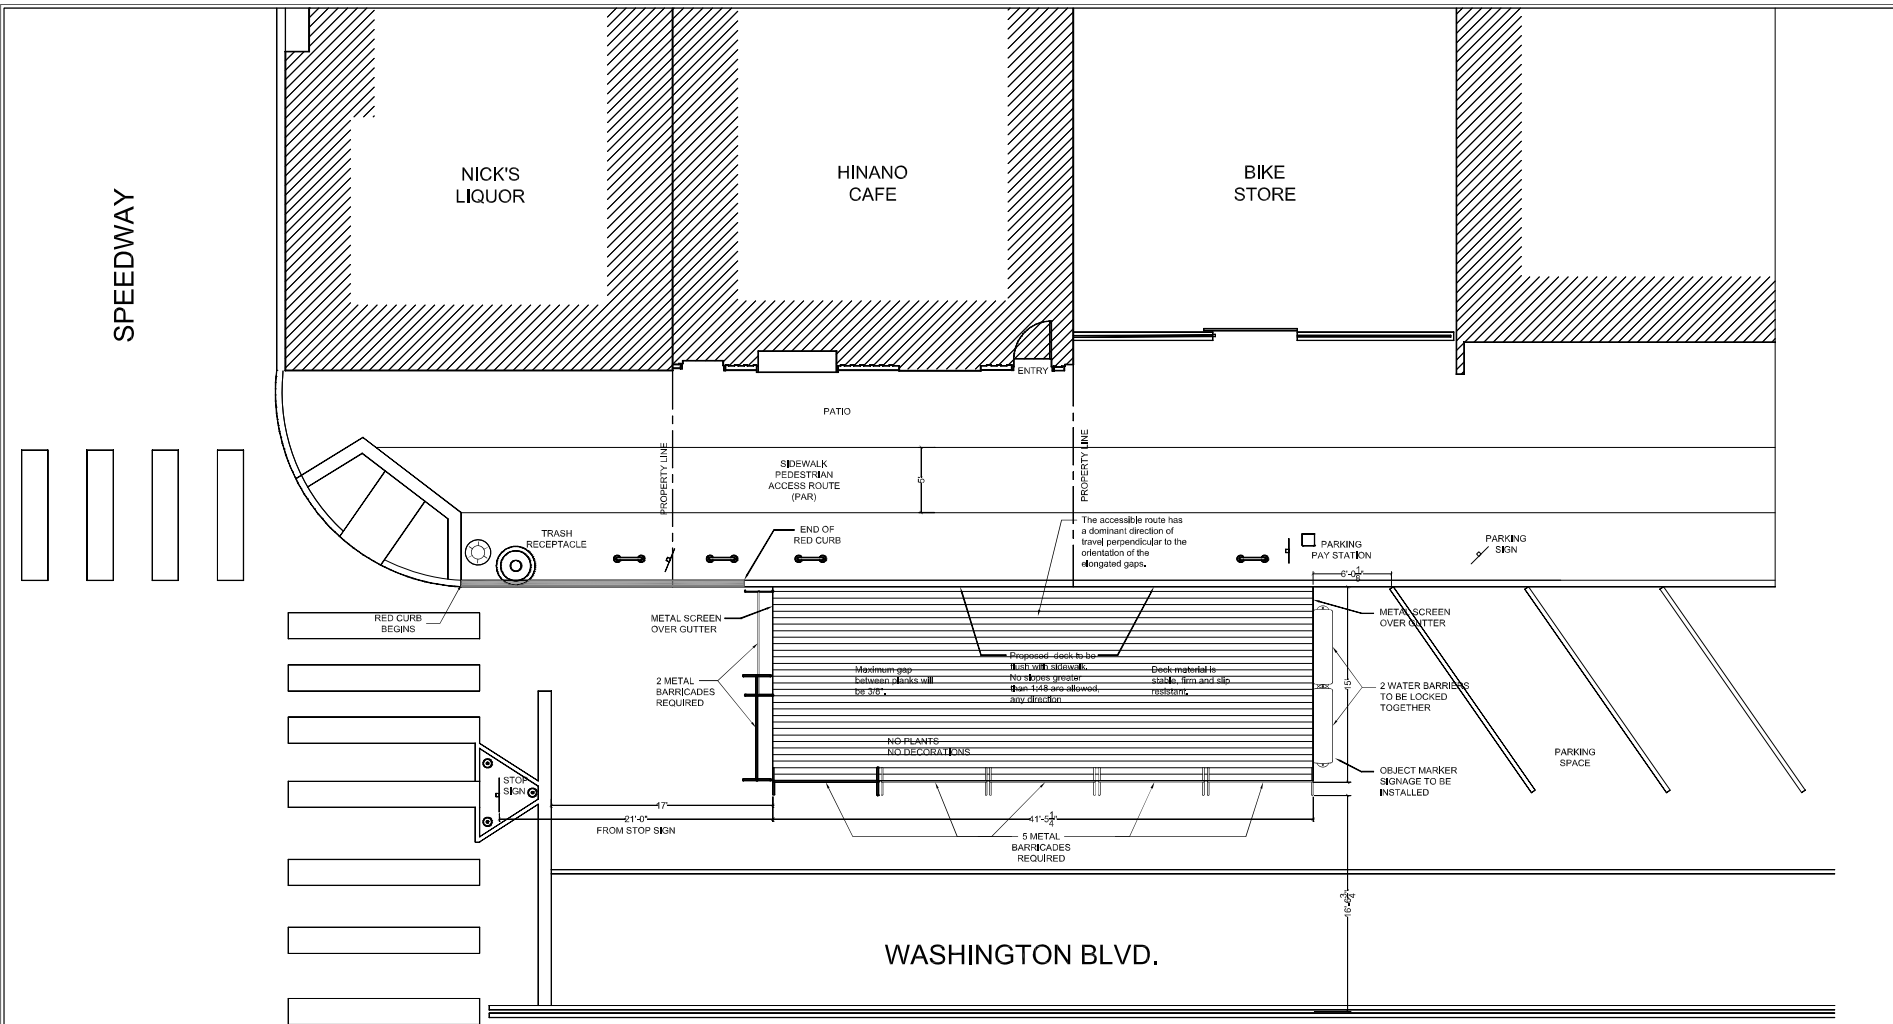
L

Approved by:
Job Number: 0820.1.2-24



LEGEND

-  SIGN
-  STREET LIGHT
-  BIKE RACK
-  WATER BARRIER
-  METAL BARRICADE

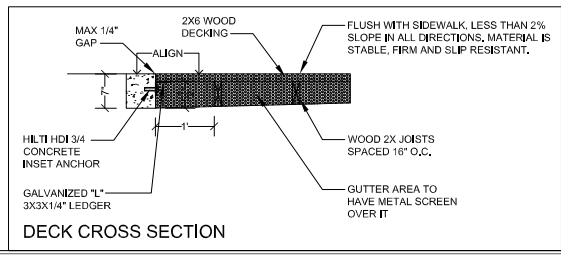

Proposed Patio Layout

Scale: 1/4" = 1'-0"

Property Plans
 2311 Marston Avenue #437
 Los Angeles, CA 90041
 cell: 310.433.7482
 email: wringthson@hotmail.com

CLIENT:
 Max Von Gaseel
 Hinano Cafe

PROJECT INFO:
 15 Washington Boulevard
 15 Washington Blvd.
 Venice, CA 90292

SHEET TITLE:
 Proposed
 Patio Layout

Date: 12/03/2024
 Drawn by: R. Wightson
 Approved by:
 Job Number: 0620, 12-24
 File Name: 15 Washington Blvd_Patio_Layout.dwg

SHEET NO.
A-2.0
 3 of 5 sheets



SPEEDWAY

NICK'S LIQUOR

HINANO CAFE

BIKE STORE

Property Plans

2311 Marston Avenue, #437
Los Angeles, CA 90041
cell: 310.433.7482
email: rwrighson@icrmail.com

CLIENT:

Mark Von Giesed
Hinano Cafe

PROJECT INFO:
15 Washington Boulevard
15 Washington Blvd.
Venture, CA 90292

SHEET TITLE:

Proposed
Furniture Layout

Date: 12/03/2024
Drawn by: R. Wighson


Approved by:

Job Number: 0624_12-04
File Name: 15 Washington Blvd - Furniture Layout




SHEET NO.



A-3.0

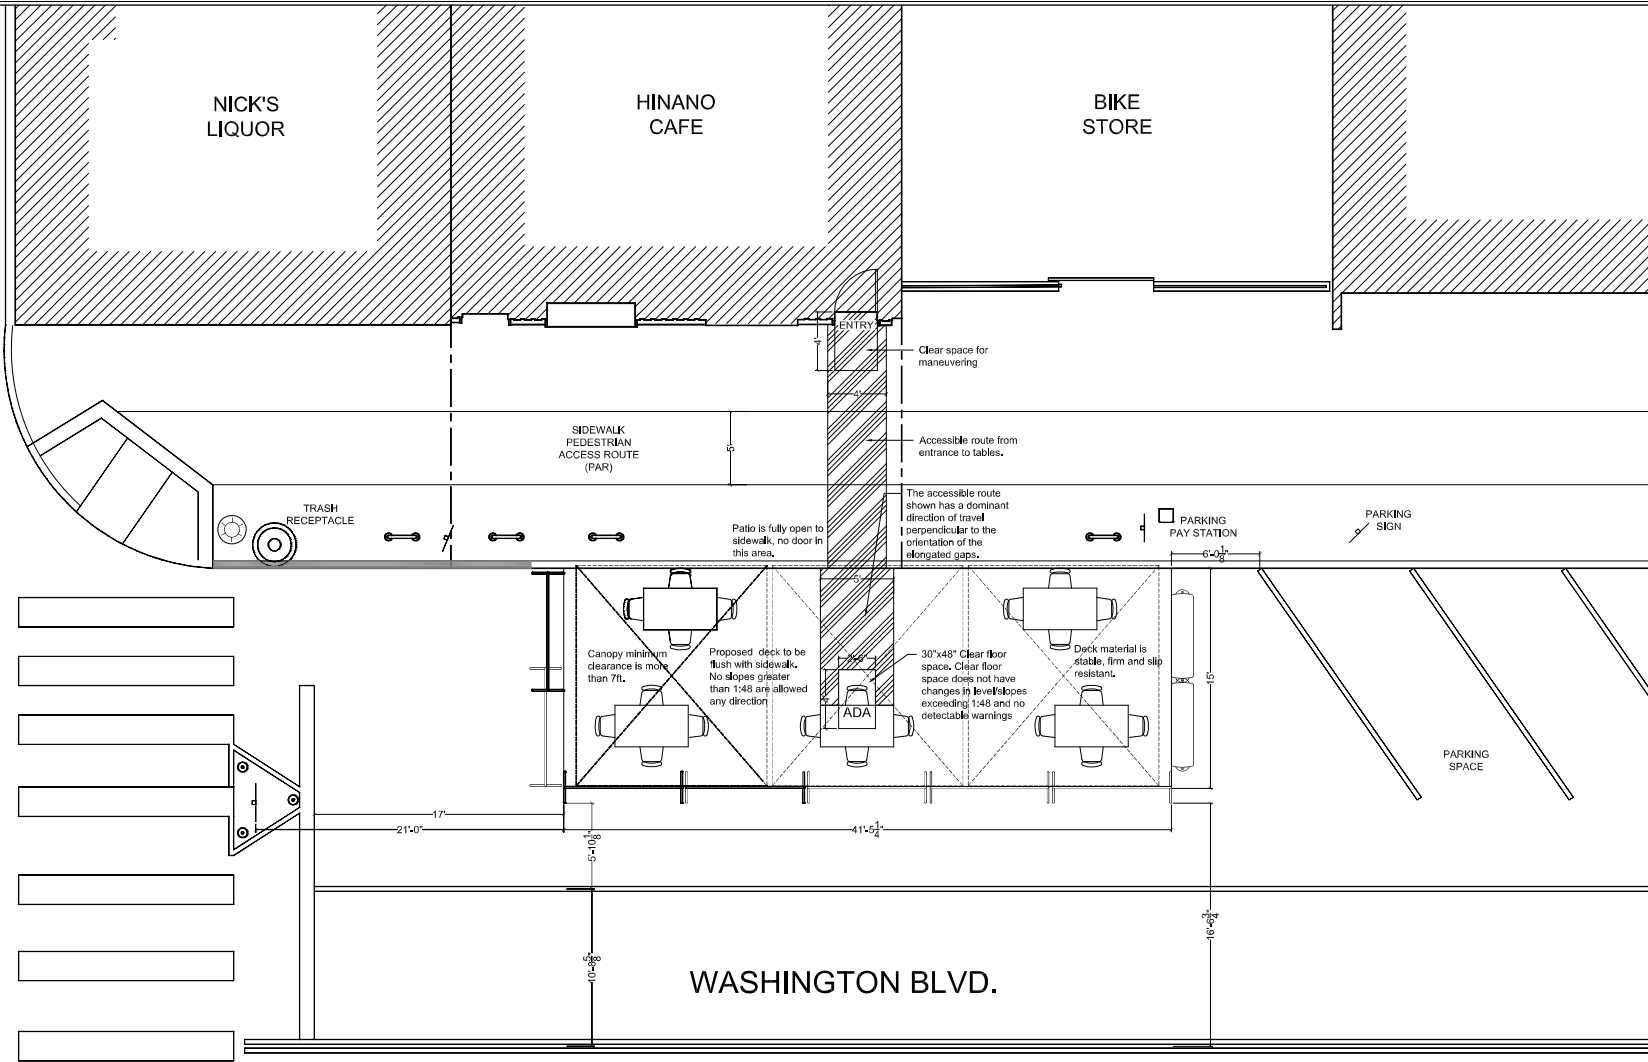
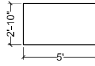
4 of 5 sheets




LEGEND

-  SIGN
-  STREET LIGHT
-  BIKE RACK

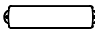-  WATER BARRIER
-  METAL BARRICADE

-  CHAIR
-  TABLE

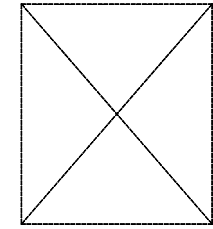


CANOPY



NORTH

Proposed Furniture Layout

Scale: 1/4" = 1'-0"

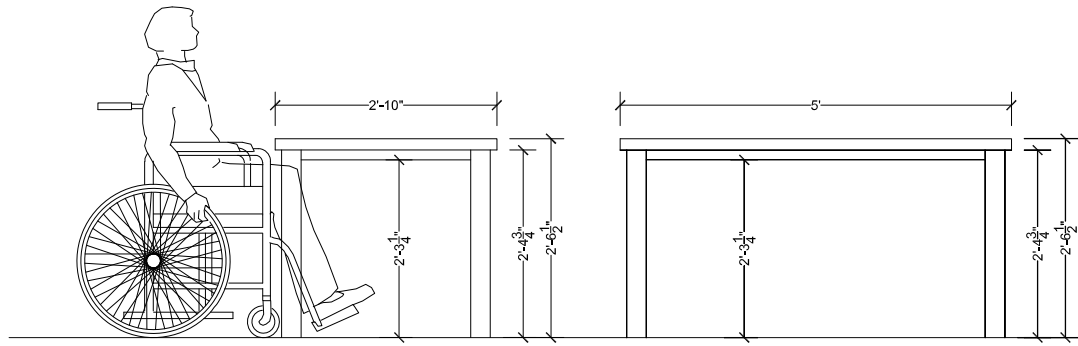

SIDE ELEVATIONS