



NO.	DESCRIPTION

NO.	DESCRIPTION

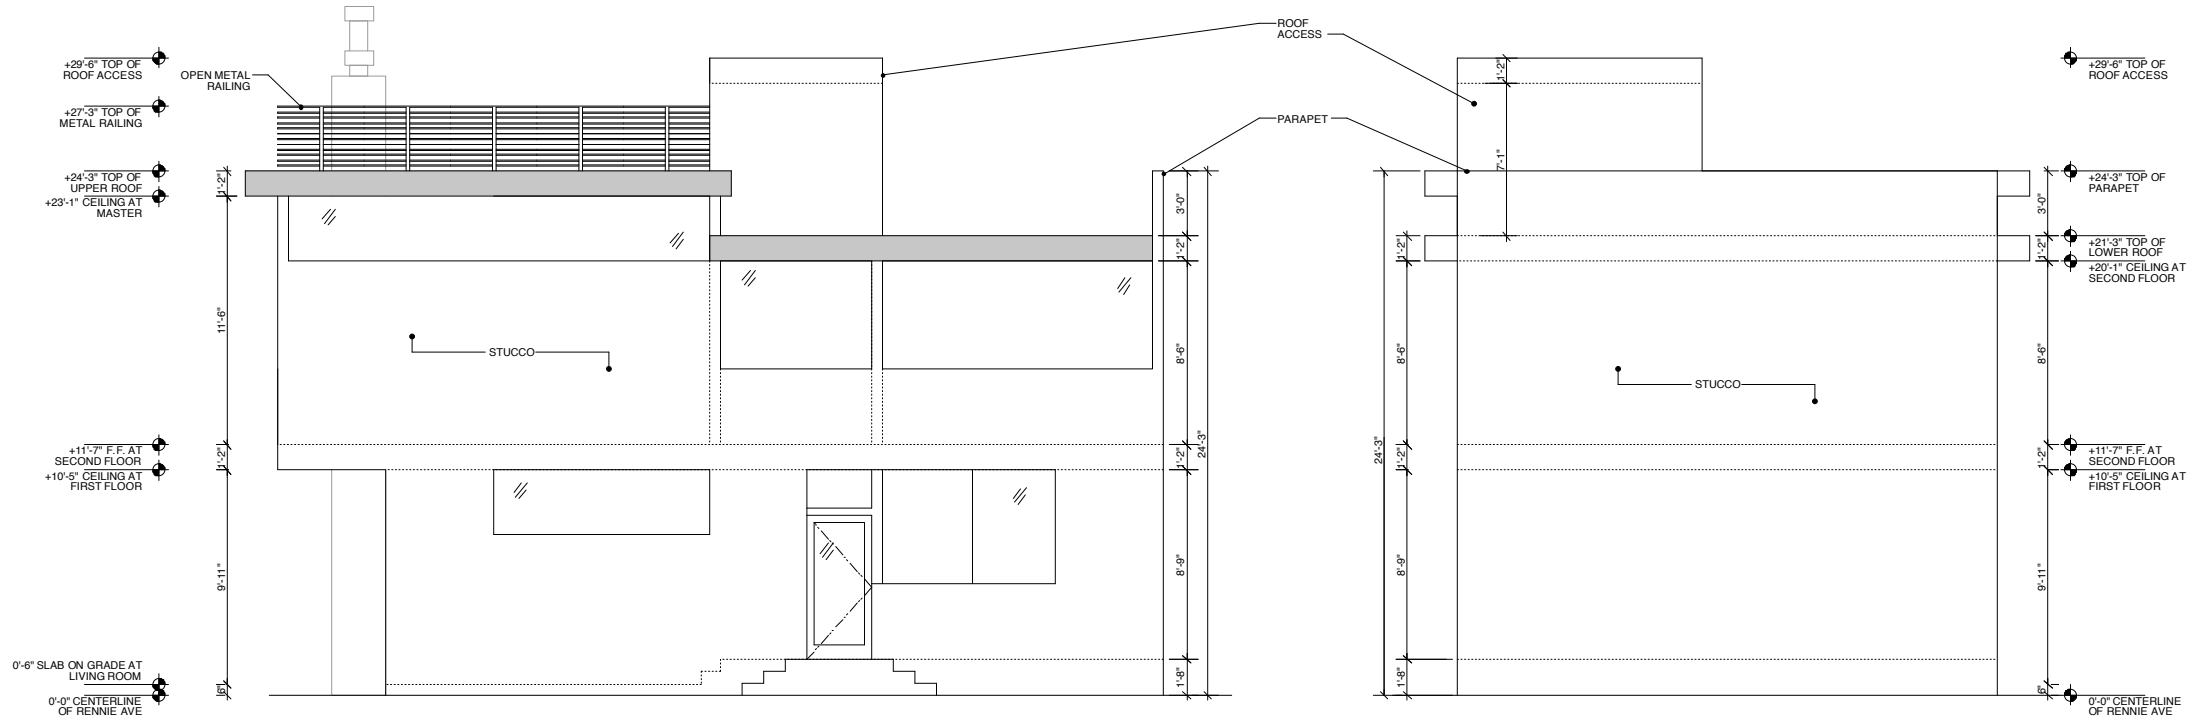

UNIT 2 NORTHEAST ELEVATION ④
(SIDE FACING 5' SETBACK AND NEIGHBORING PROPERTY)

UNIT 2 NORTHWEST ELEVATION ③
(REAR FACING UNIT 3)

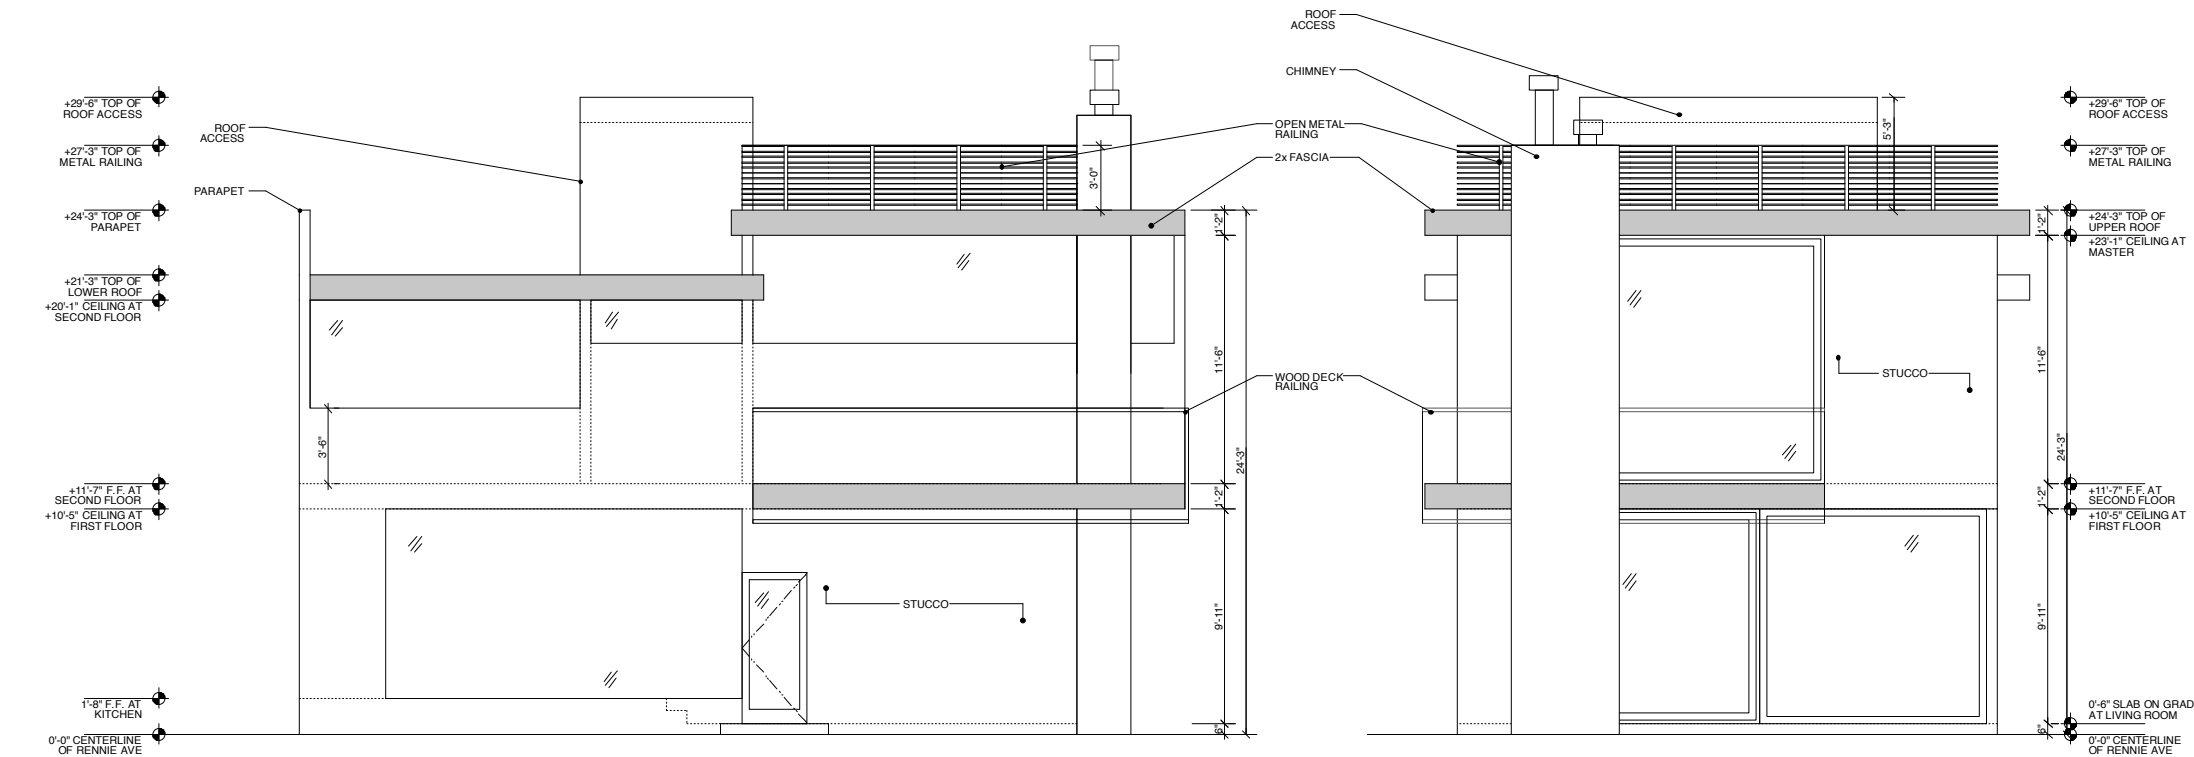

UNIT 2 SOUTHWEST ELEVATION ②
(SIDE FACING EASEMENT WALKWAY)

UNIT 2 SOUTHEAST ELEVATION ①
(FRONT TO FACING UNIT 1)