




5. TRASH ENCLOSURE

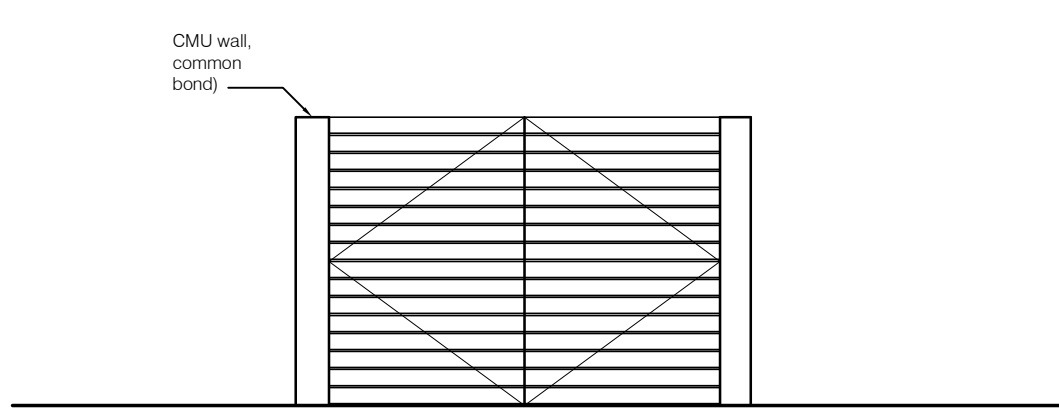


1. ELEVATION, LOOKING WEST, 1/4" = 1'-0"

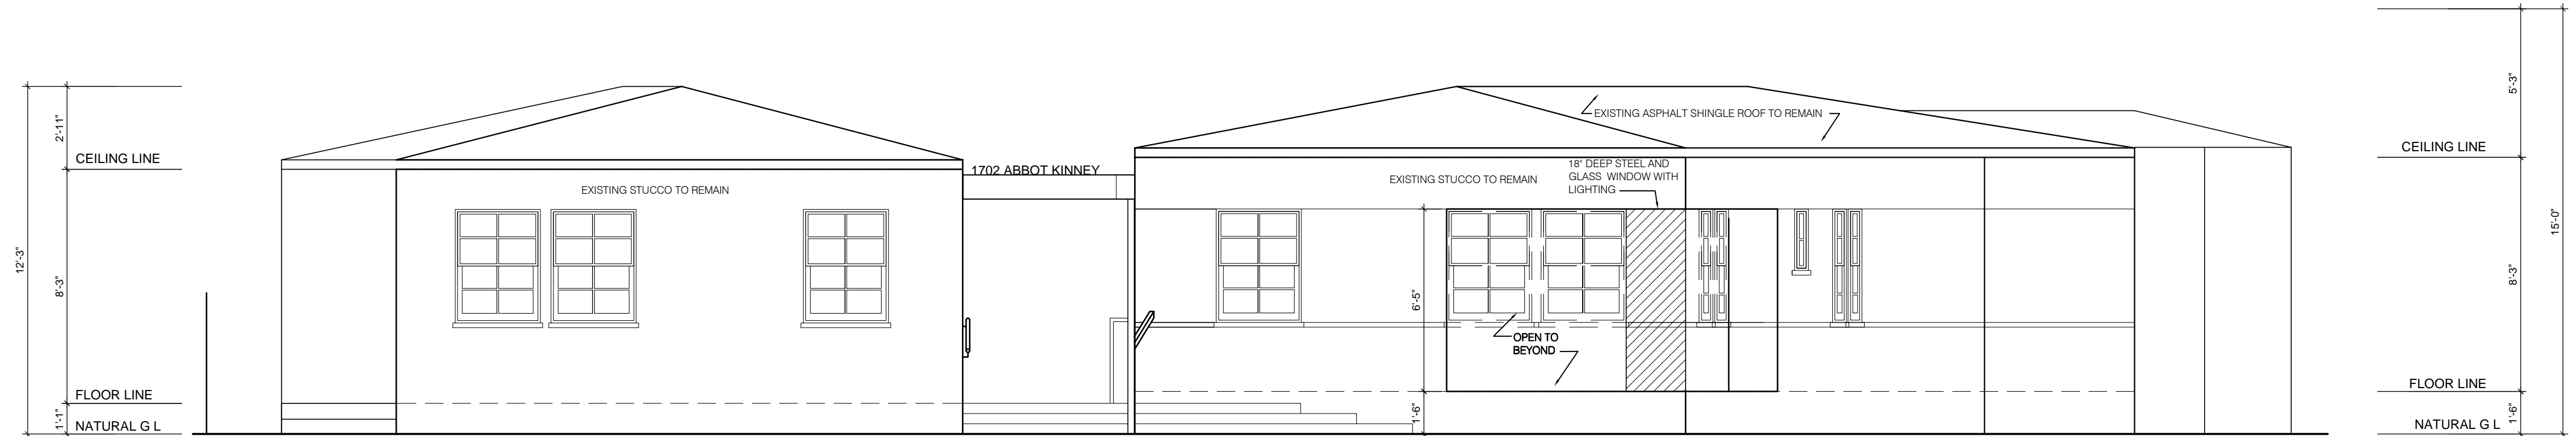


2. ELEVATION, LOOKING WEST, 1/4" = 1'-0"

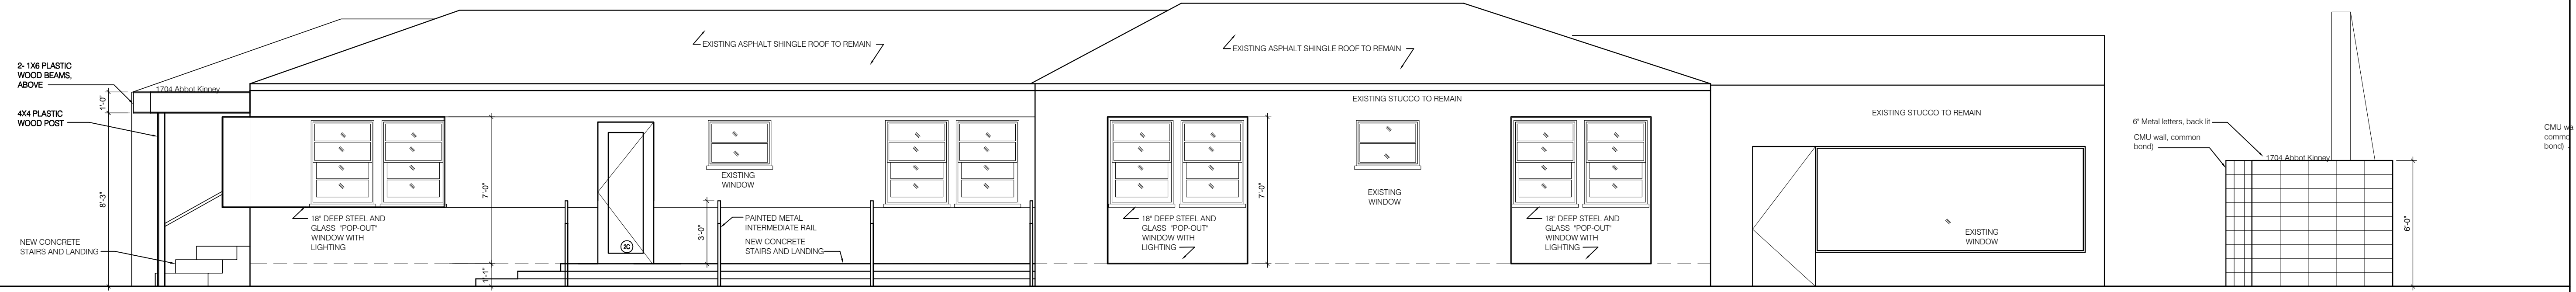

3. ELEVATION, LOOKING WEST, 1/4" = 1'-0"

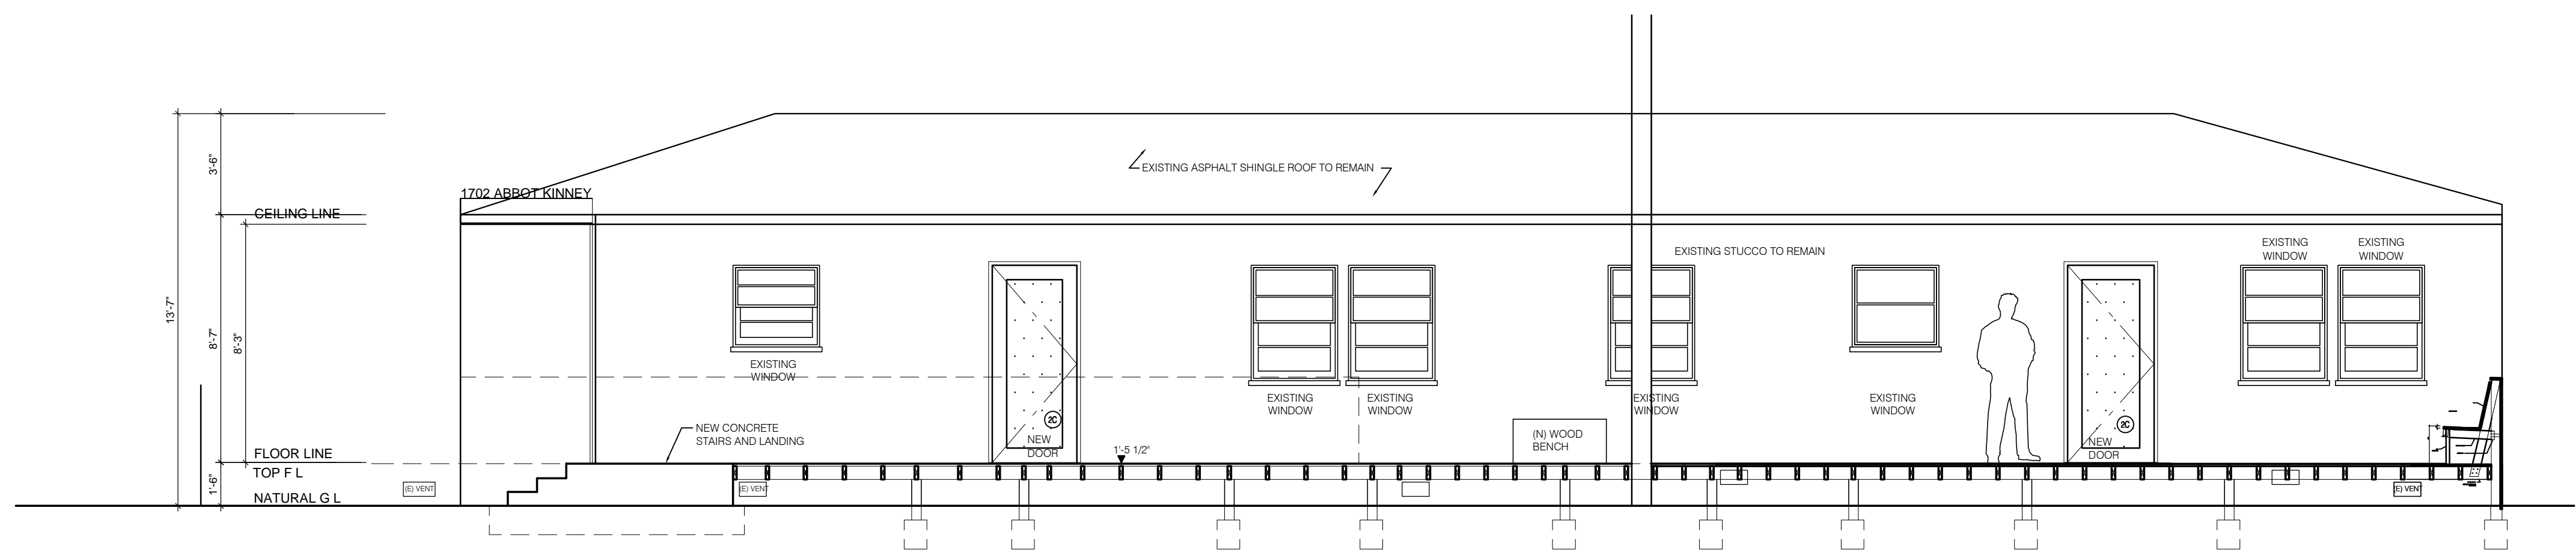

4. ELEVATION, LOOKING WEST, 1/4" = 1'-0"

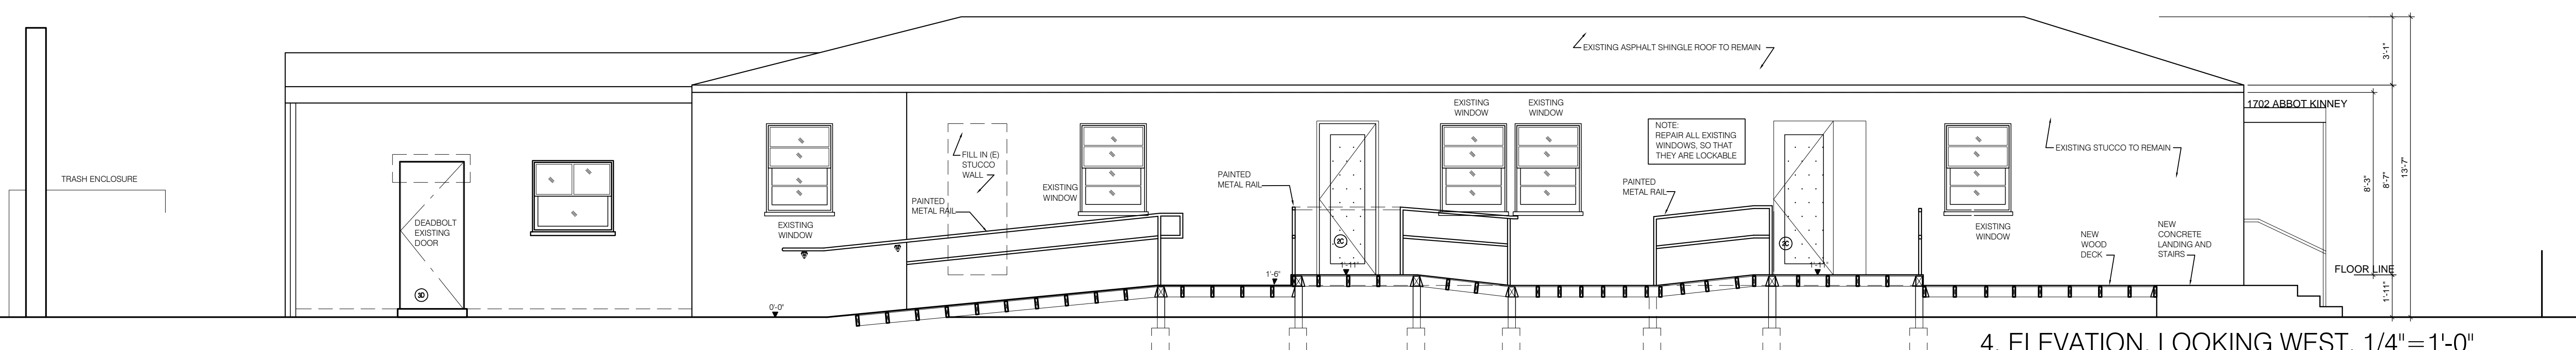

DRAWING ISSUES

NO.	ISSUE	DATE	STATUS
	PERMIT SET		