



STUCCO #1 = LIGHT GRAY COLOR
 STUCCO #2 = GRAY COLOR
 STUCCO #3 = DARK GRAY COLOR
 CORRUGATED METAL SIDING = GRAY

NOTE:

1. EMERGENCY EGRESS WINDOWS: MIN. - 24" CLEAR HT., 20" CLEAR WIDTH, 5.7 SQ.FT. MIN. AREA AND 44" MAXIMUM TO SILL.
2. WINDOW SILL OF OPERABLE WINDOWS MORE THAN 72" ABOVE GRADE SHALL NOT BE LESS THAN 42 INCHES FROM FINISHED FLOOR OF ROOM IT IS LOCATED IN.

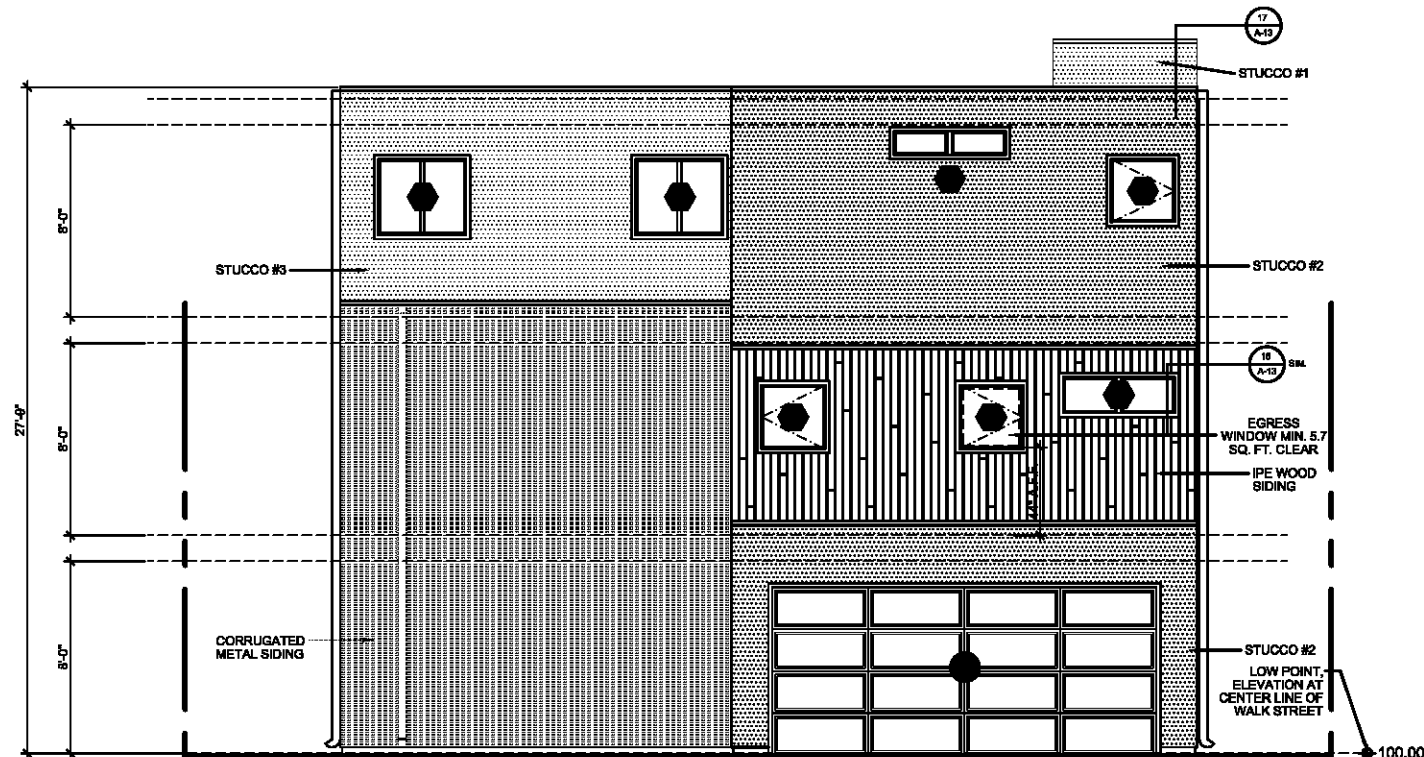

WEST ELEVATION

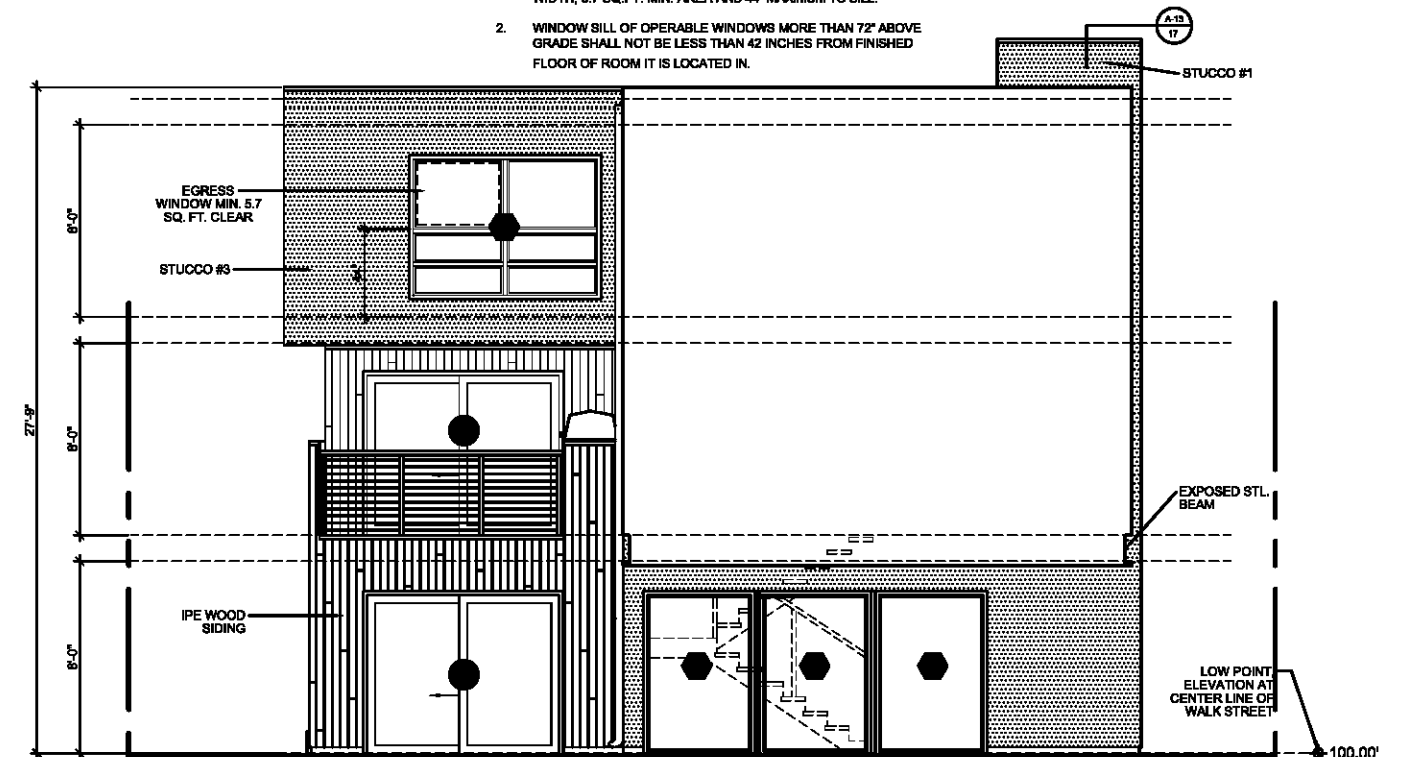

PARTIAL WEST ELEVATION