



PACIFIC AVE. NORTH UNIT

PACIFIC AVE. SOUTH UNIT

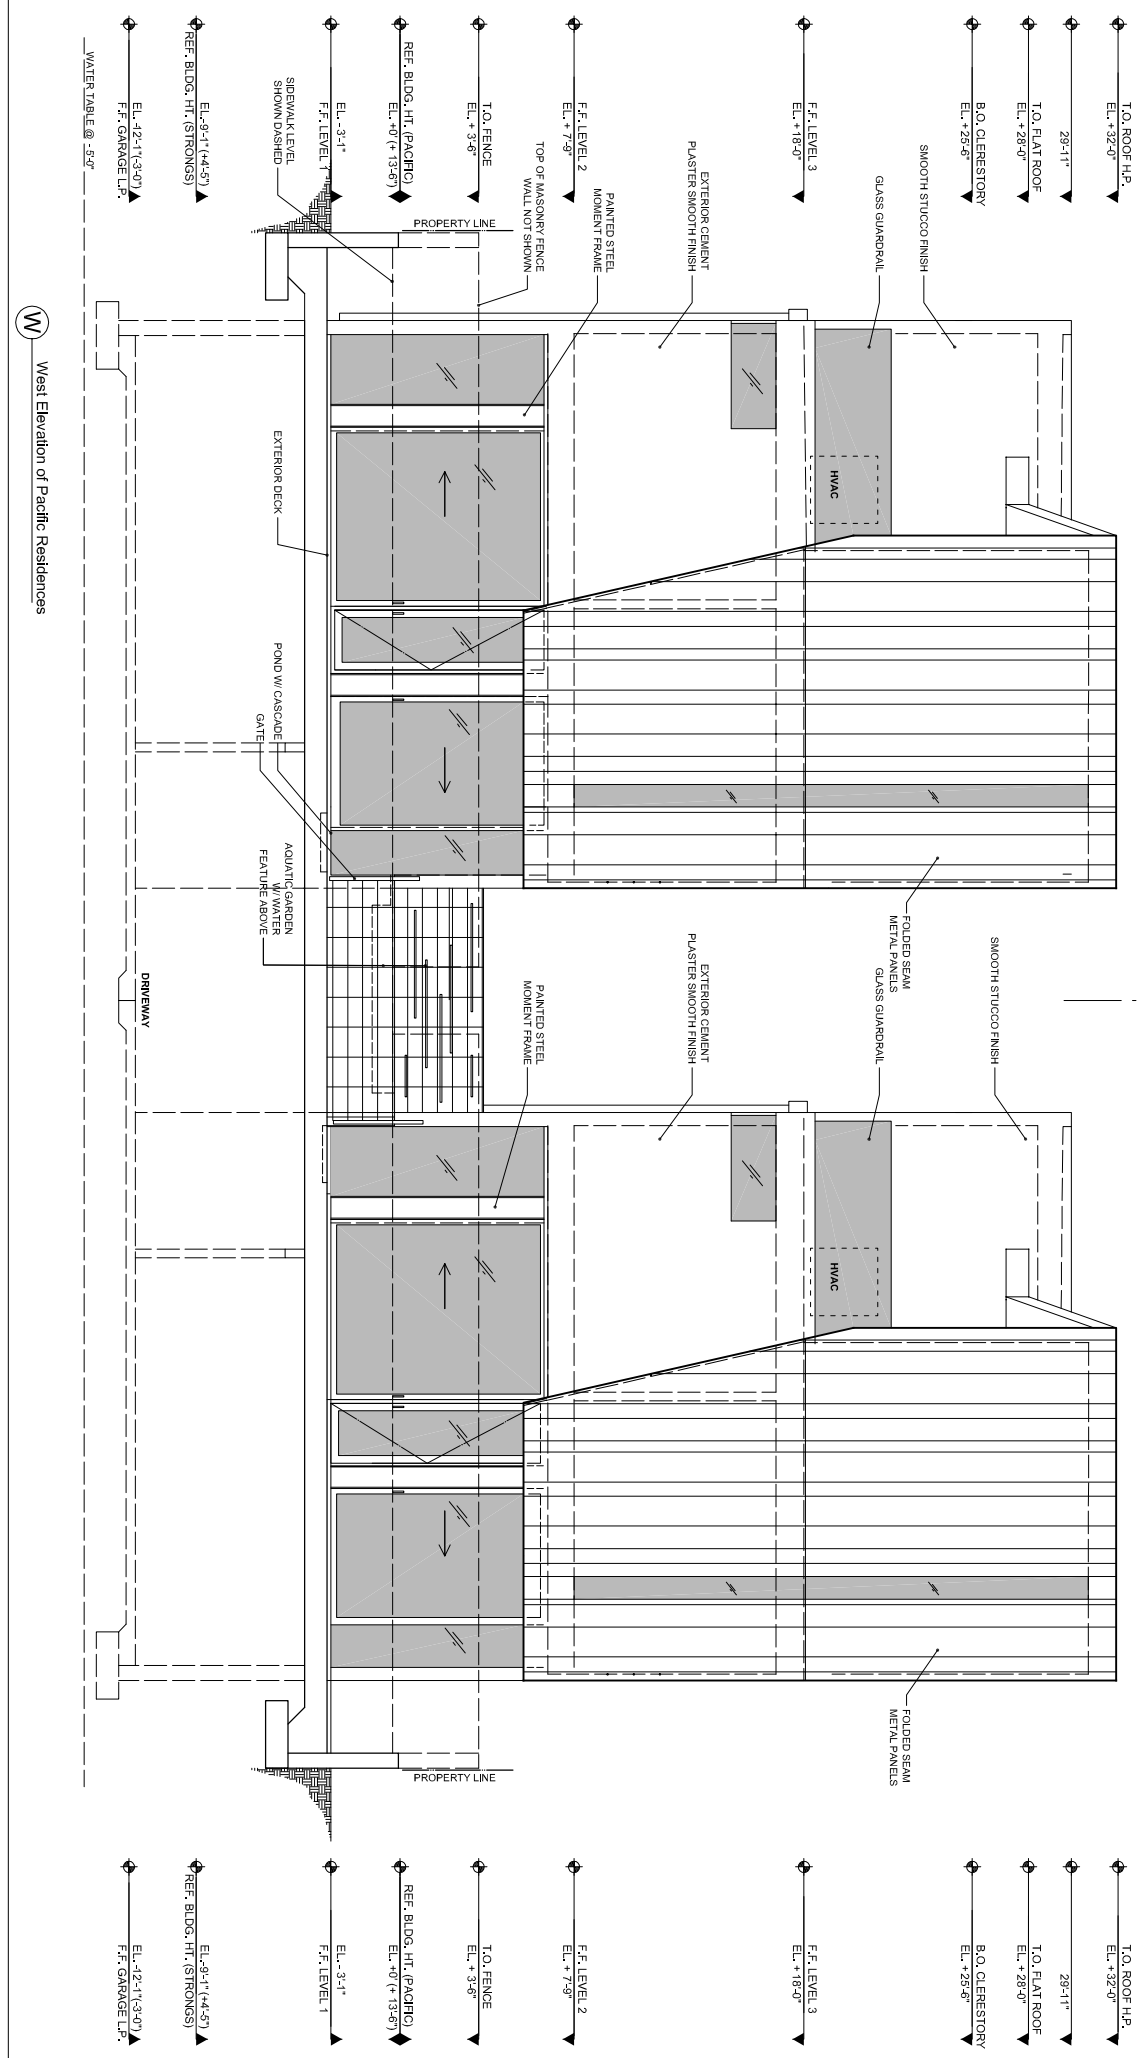

EL. +32'-0" T.O. ROOF H.P.
 28'-11" T.O. FLAT ROOF
 EL. +28'-0" T.O. FLAT ROOF
 EL. +25'-6" B.O. CLERESTORY
 EL. +18'-0" F.F. LEVEL 3
 EL. +7'-9" F.F. LEVEL 2
 EL. +3'-6" T.O. FENCE
 EL. +0' (+13'-6") REF. BLDG. HT. (PACIFIC)
 EL. -3'-1" F.F. LEVEL 1
 EL. -12'-11(+14'-5") REF. BLDG. HT. (STRONGS)
 EL. -12'-11(+14'-5") REF. BLDG. HT. (STRONGS)
 F.F. GARAGE L.F.
 WATER TABLE @ -5'-0"

EL. +32'-0" T.O. ROOF H.P.
 28'-11" T.O. FLAT ROOF
 EL. +28'-0" T.O. FLAT ROOF
 EL. +25'-6" B.O. CLERESTORY
 EL. +18'-0" F.F. LEVEL 3
 EL. +7'-9" F.F. LEVEL 2
 EL. +3'-6" T.O. FENCE
 EL. +0' (+13'-6") REF. BLDG. HT. (PACIFIC)
 EL. -3'-1" F.F. LEVEL 1
 EL. -12'-11(+14'-5") REF. BLDG. HT. (STRONGS)
 EL. -12'-11(+14'-5") REF. BLDG. HT. (STRONGS)
 F.F. GARAGE L.F.

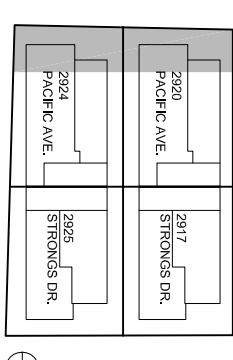

All ideas, designs, arrangements, and plans indicated or represented by these drawings are owned by and are the property of GLEN IRANI ARCHITECTS and were created, evolved and developed for use on and in connection with the specified project. None of these ideas, designs, arrangements, or plans shall be used, in whole or in part, for any other project, in any form, without the written permission of GLEN IRANI ARCHITECTS.

All dimensions indicated on these drawings are to be followed. If any information indicated requires further clarification, the General Contractor is to contact the Architect for clarification. Contractors shall verify and be responsible for all dimensions and conditions shown on these drawings. Shop details must be submitted to this office for approval before proceeding with fabrication.

Glen Irani Architects
 410 Sherman Canal, Venice, CA, 90291 Tel: 310.325.8840 Fax: 310.822.1801
 gien@glenirani.com

ISSUE / REVISION	DATE	PROJECT
GRV/MC Submittal	10.05.07	Pac Canal Residences
		2920 Pacific Ave, Venice, CA, 90291
		sheet no. -

DRAWN BY: JRC
 JOB NUMBER: 08PAC010
 SCALE: 1/4" = 1'-0"
A3.1

West Building Elevations