
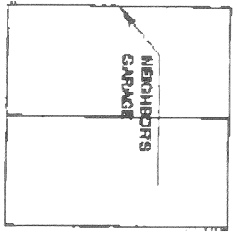


1 ZA - 2002-605

KEY:
PROPERTY LINE
FENCE

NEIGHBORS
HOUSE
NOT SHOWN

NEIGHBORS
STUDIO

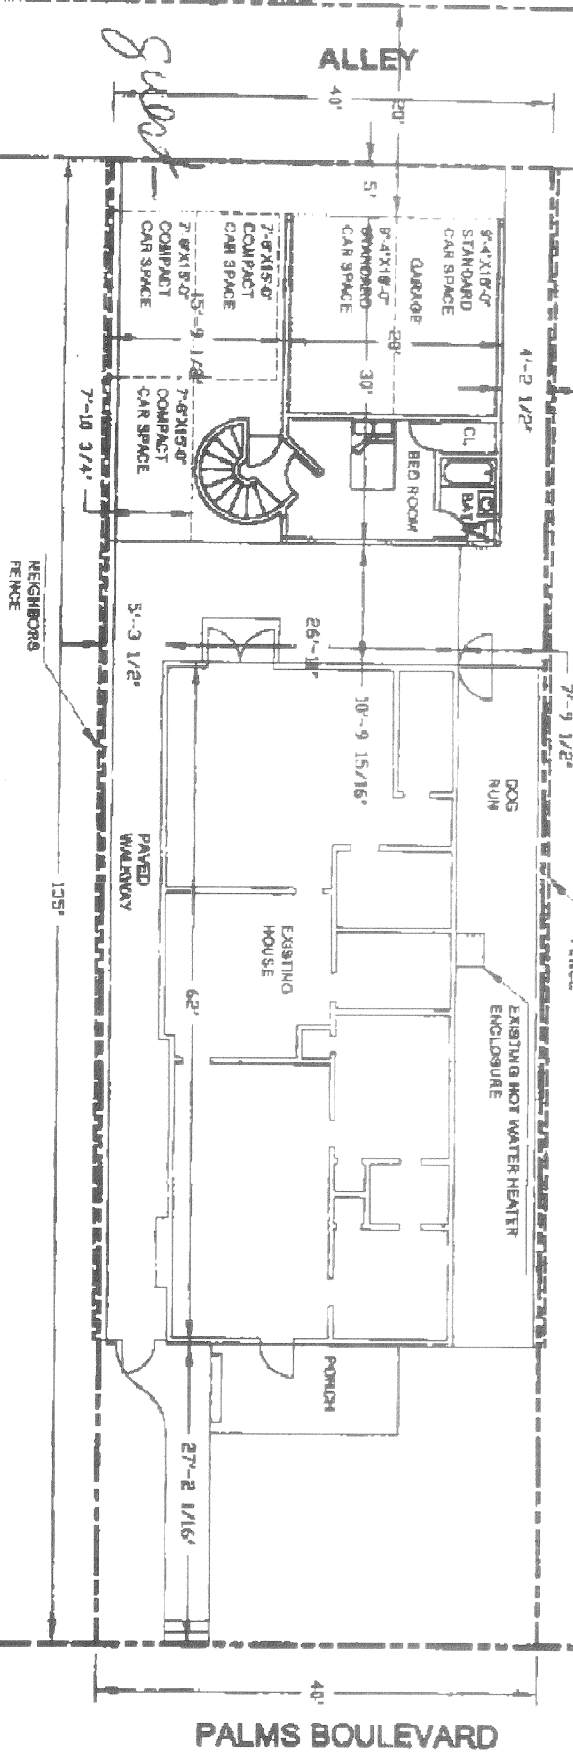

PLOT PLAN

LEGAL DESCRIPTION
LOT 20 BLOCK NONE
TRACT: VENICE VISTA TRACT

GROUND FLOOR
SCALE: 1/16"=1'

PROJECT ADDRESS:
915 PALMS BOULEVARD
VENICE, CALIFORNIA 90291-3852

