


PARKING LEVEL 1
39 SPACES




PARKING LEVEL 2


49 SPACES

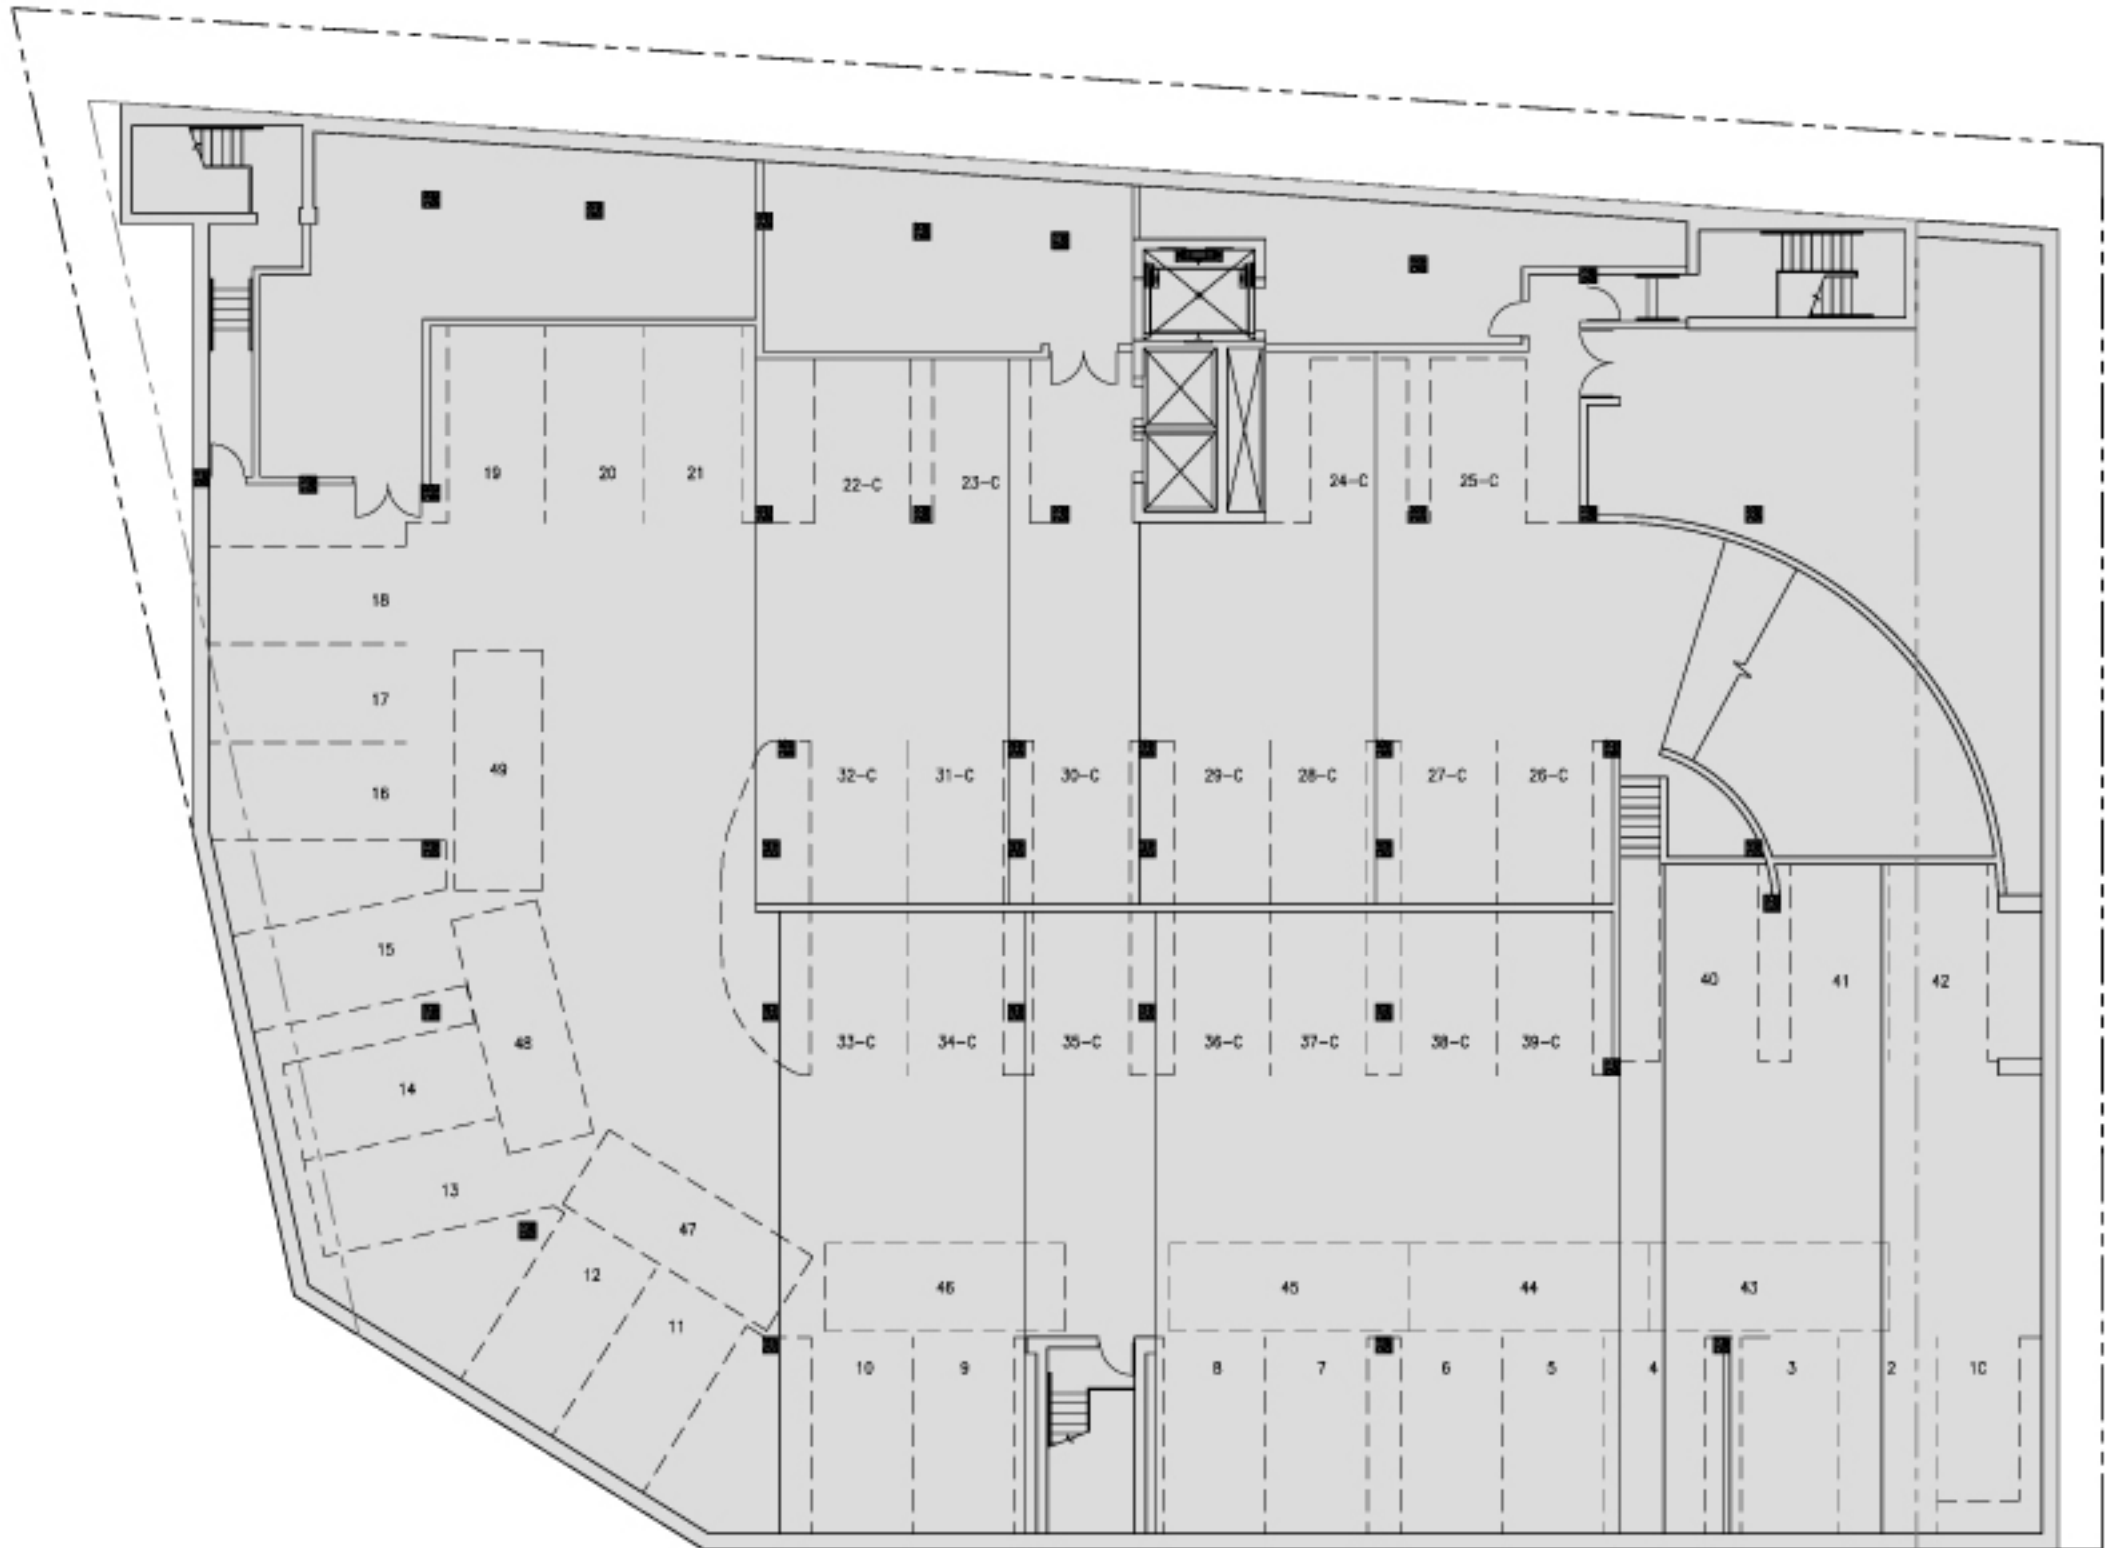

GROUND FLOOR PLAN

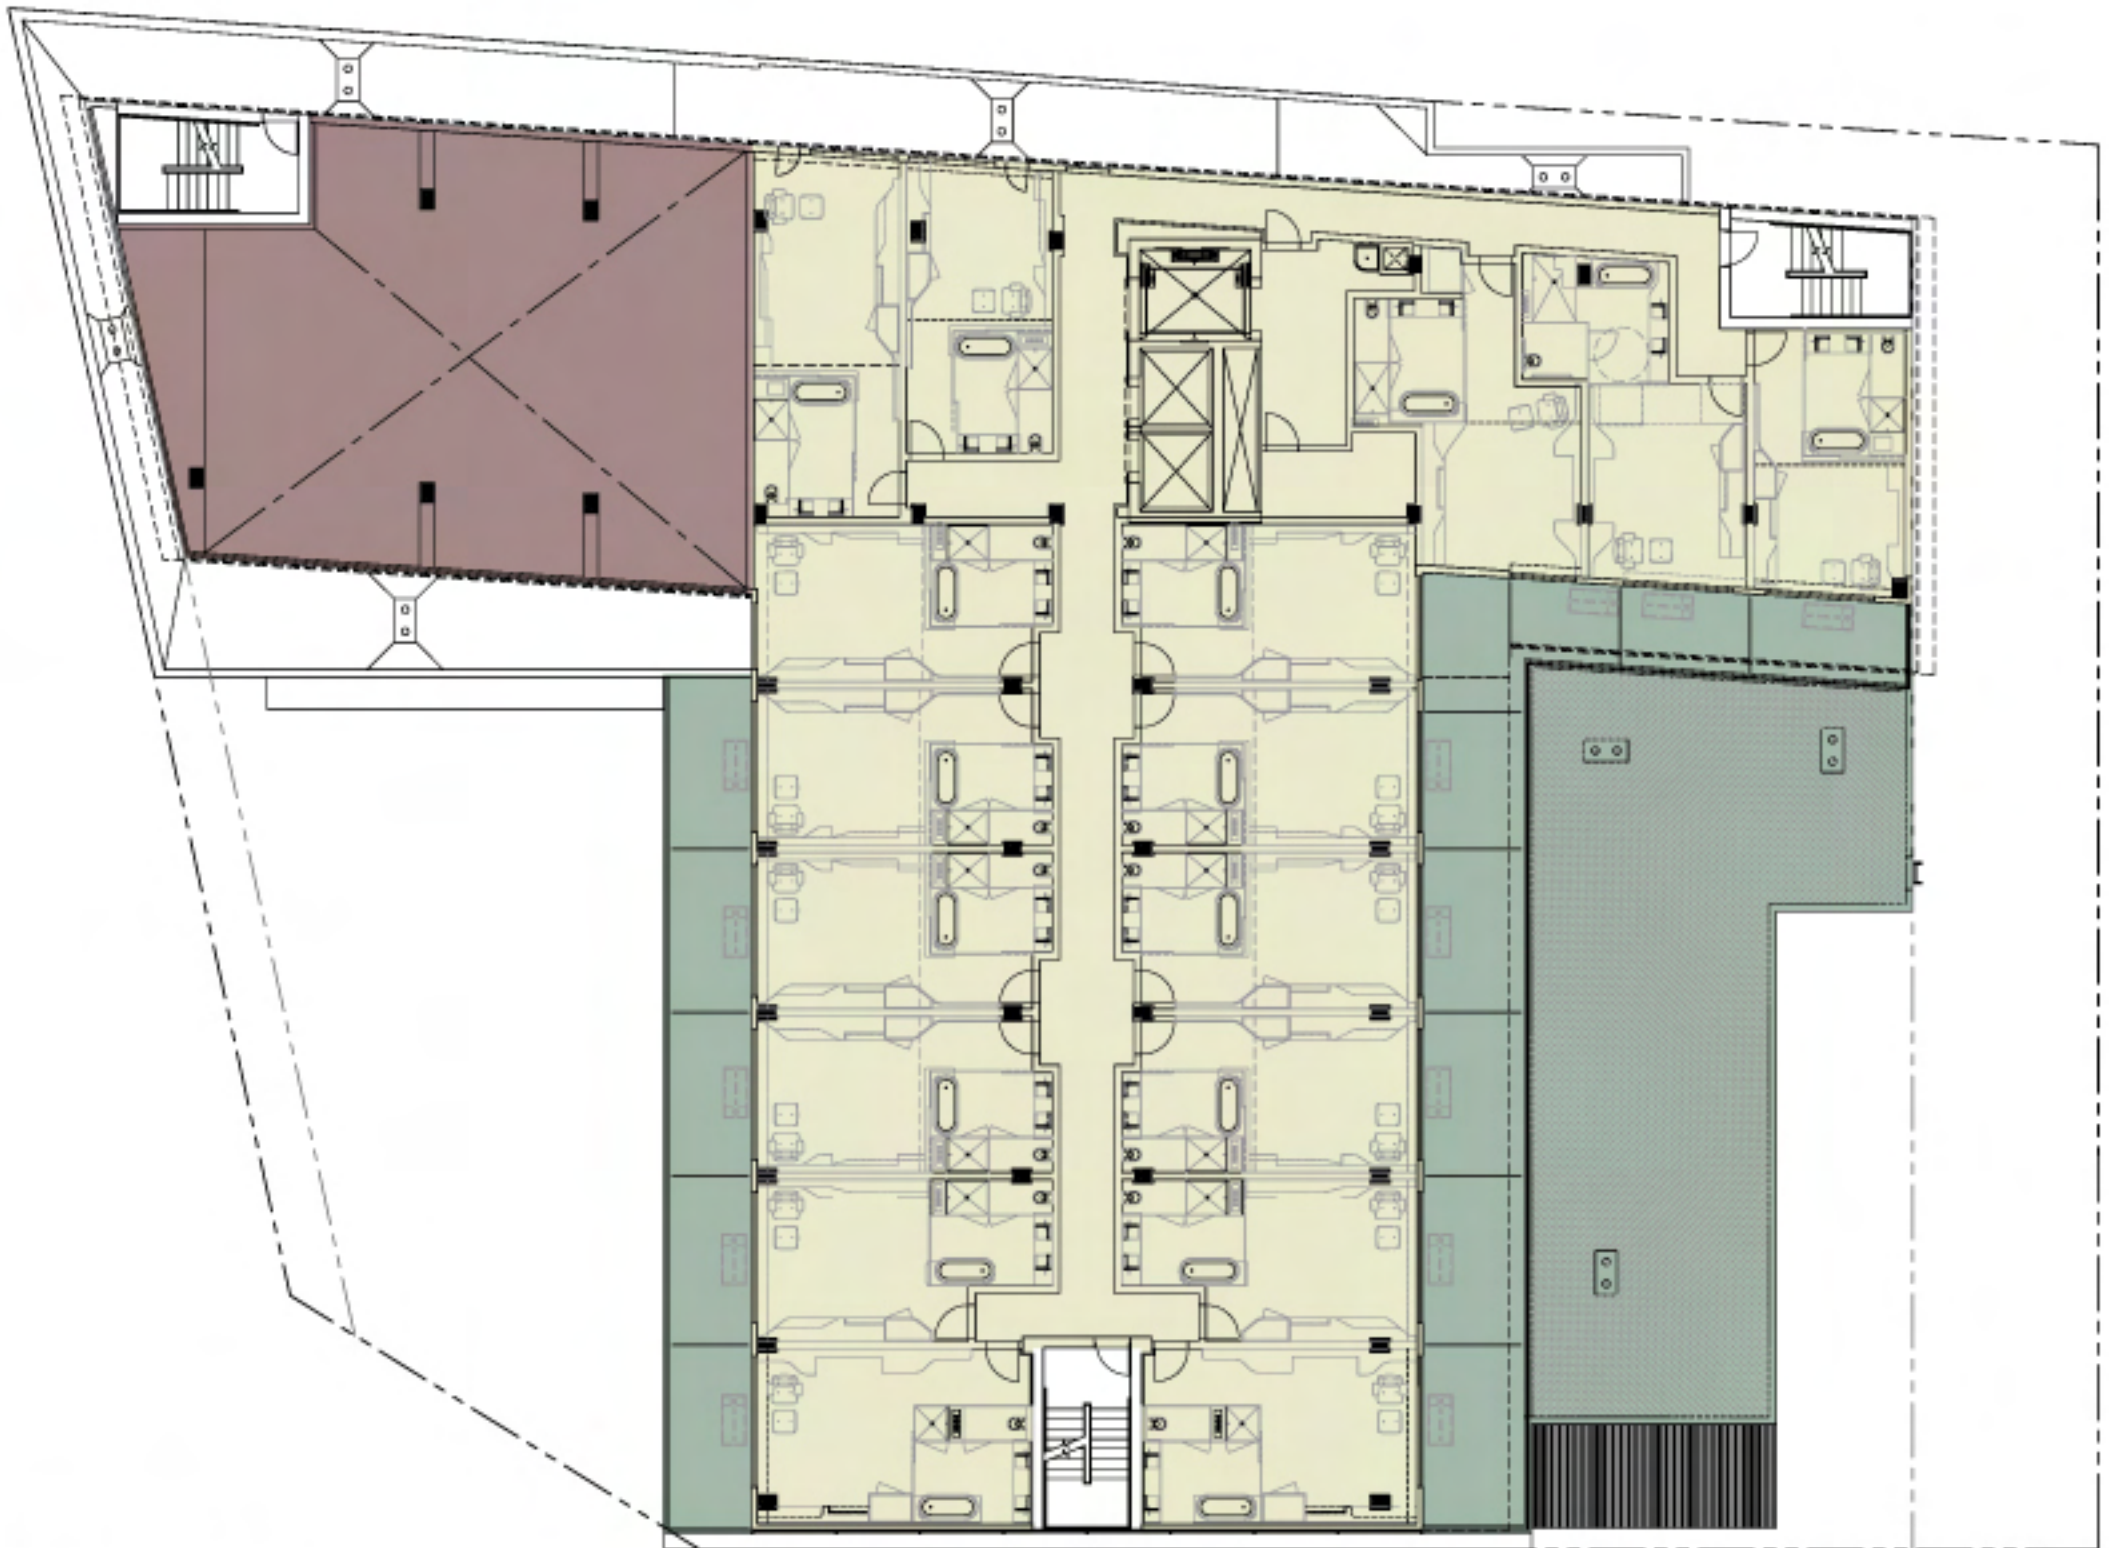

SECOND FLOOR PLAN

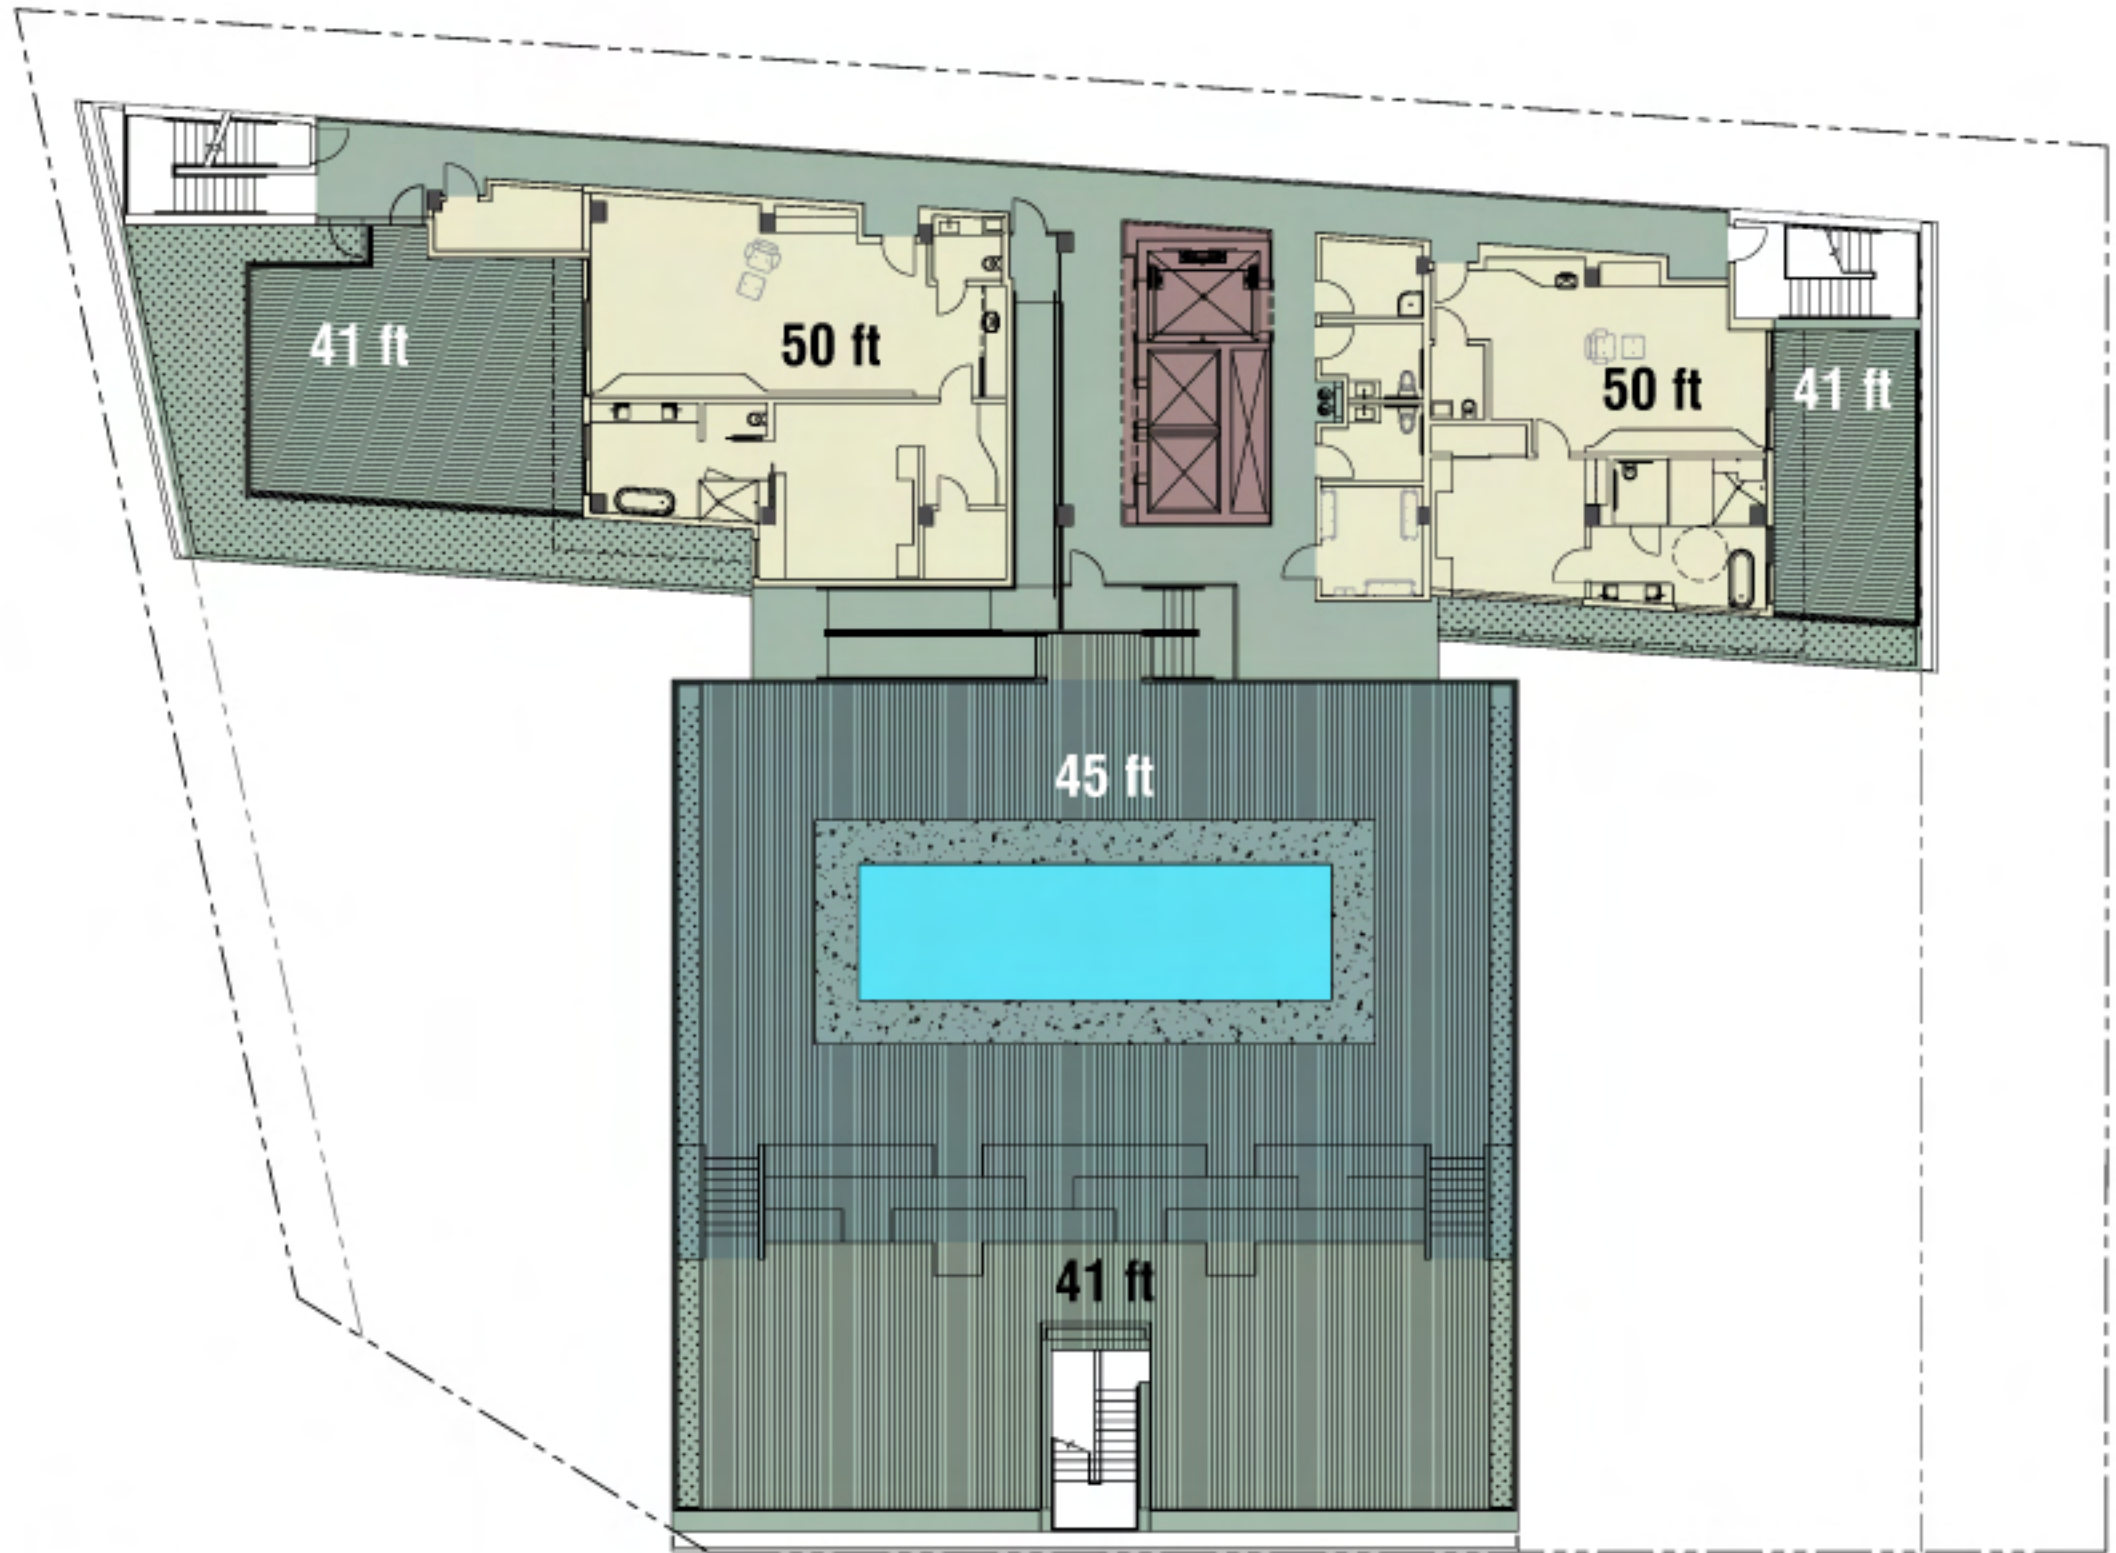

ROOF PLAN