


EXIST'G PARKING LOT

WILL PROVIDE VALET PARKING FOR CUSTOMERS

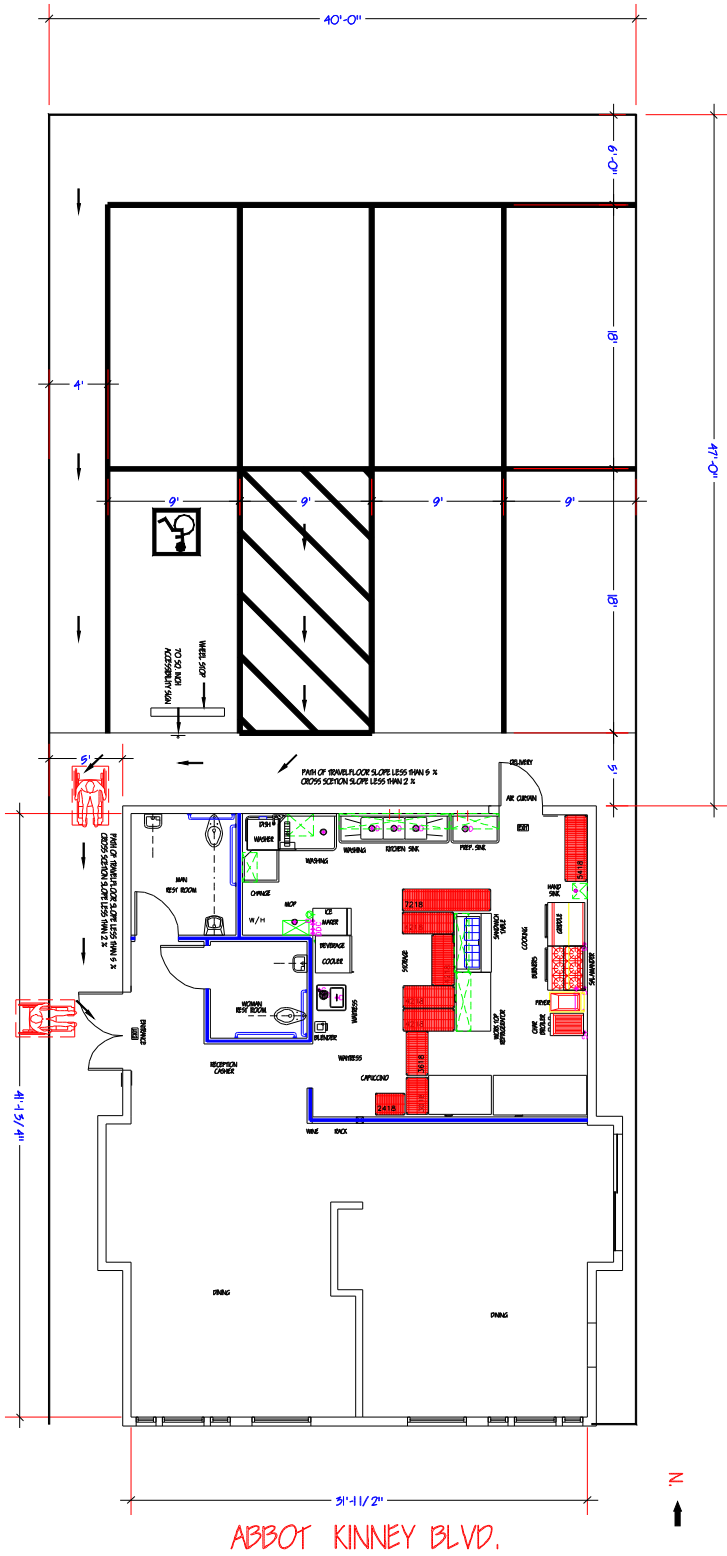

A-8

PROJECT NAME
CAROL RESTAURANT
 1305 ABBOT KINNEY BLVD.
 VENICE, CA 90291

CONCORD EQUIPMENT CO.
 1125 S. ANHEIM BLVD., ANHEIM, CA 92805
 TEL: (714) 520-1999 FAX: (714) 520-0555
 WWW.CONCORDEQUIPMENT.COM

DATE: 07/25/07
 DRAWN BY: JLM
 CHECKED BY: JLM